



SEATING PLAN

1/4" = 1'-0"
104 NET SEAT @ 18" PER SEAT

		Outdoor Aluminum <small>P.O. BOX 118 GENEVA, ALABAMA 36340 334-684-2296</small>			
				SCALE 1/4"=1'-0"	REVISIONS
DATE	11/26/02	UPDATED TO 700 SERIES STANDARDS		GDK	02/13
DR'N	R.A	CKD			
AP'VD					
TITLE				NO.	
TSAA 10-21 SEATING PLAN W/AISLE				884-E2108	

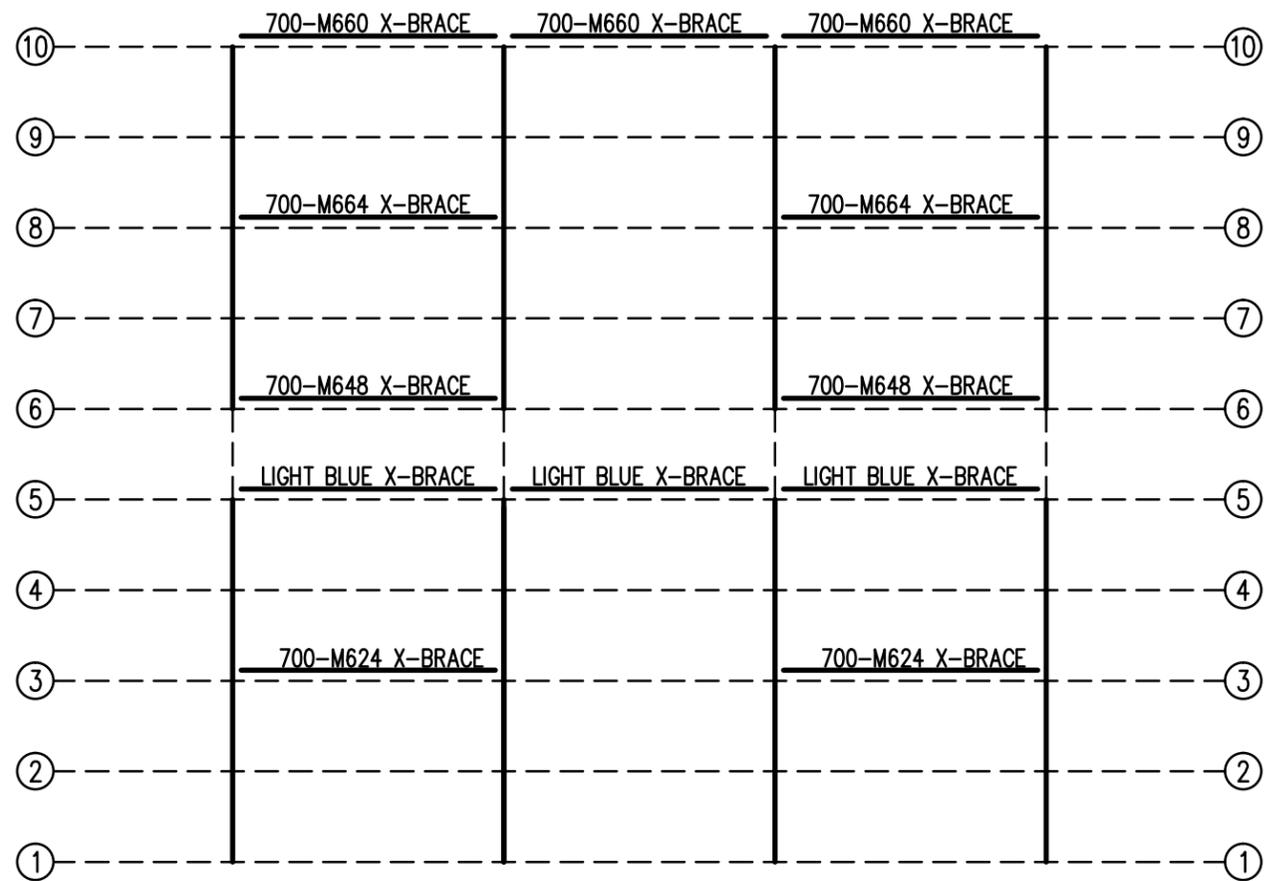


FRAMING PLAN
1/4" = 1'-0"

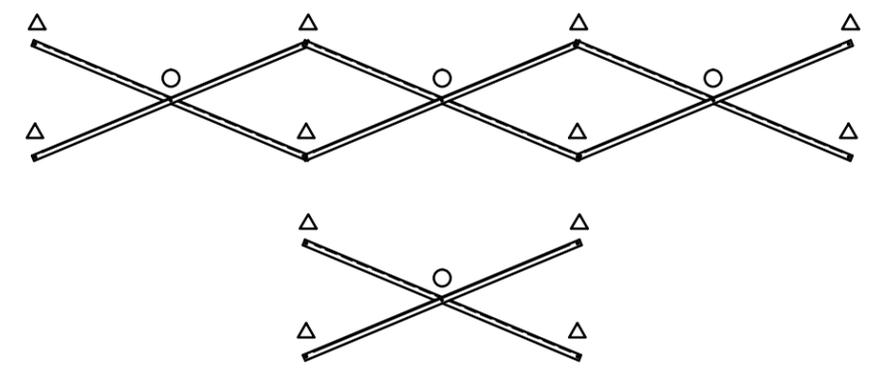

X-BRACE DETAIL
N.T.S.

- | | | | |
|------------------------------|-----------------------------|------------------------------|-----------------------------|
| 2" TUBE COLUMN BOLT SCHEDULE | | 3" TUBE COLUMN BOLT SCHEDULE | |
| ○ | 7/16" X 1" GALV. MACH. BOLT | ○ | 7/16" X 1" GALV. MACH. BOLT |
| △ | 7/16" X 3" GALV. MACH. BOLT | △ | 7/16" X 4" GALV. MACH. BOLT |


		P.O. BOX 118 GENEVA, ALABAMA 36340 334-684-2296			
				SCALE AS NOTED	REVISIONS
DATE	11/27/02	UPDATED TO 700 SERIES STANDARDS		GDK	02/13
DR'N	R.A	CKD			
AP'VD					
TITLE				NO.	
TSAA 10-21 FRAMING PLAN W/AISLE				884-E2148	

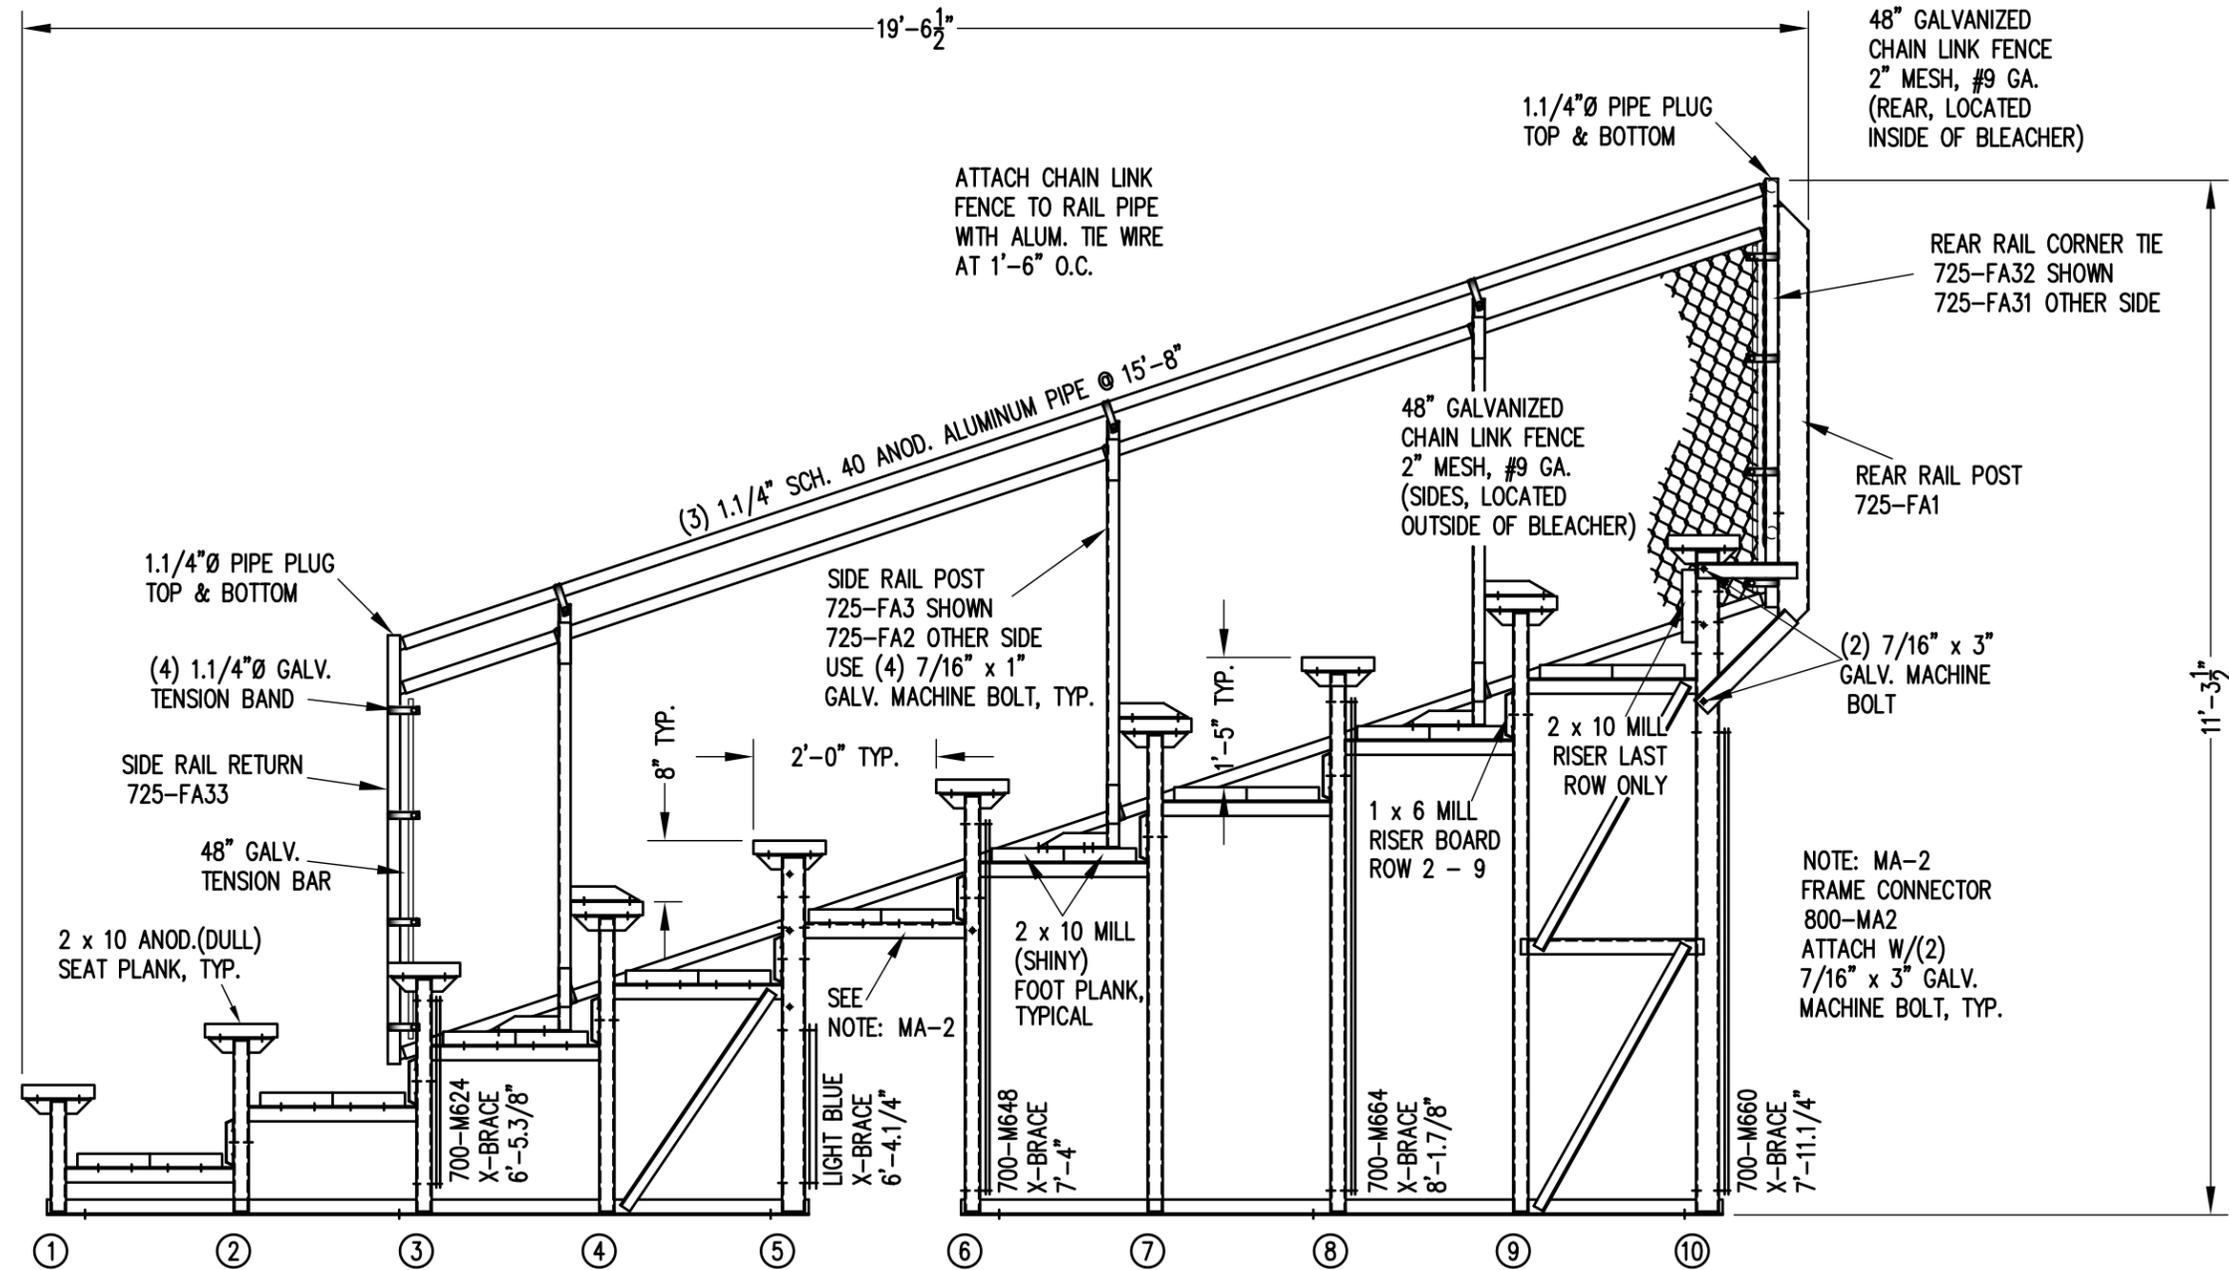

SECTION AA

1/2" = 1'-0"

		Outdoor Aluminum P.O. BOX 118 GENEVA, ALABAMA 36340 334-684-2296					
				SCALE	1/2" = 1'-0"		
DATE	11/26/02	REVISIONS	FOOTBOARD SUPPORT, FA17R2, FA23R1, MA2	BY	RS	DATE	11/06
DR'N	R.A. CKD		ADDED 1x6 RISER HOLES		WHW		11/09
AP'VD			UPDATED TO 700 SERIES STANDARDS		GDK		02/13
TITLE						NO.	
TSA 10 ROW SECTION DOUBLE FOOTBOARD						884-E2123	

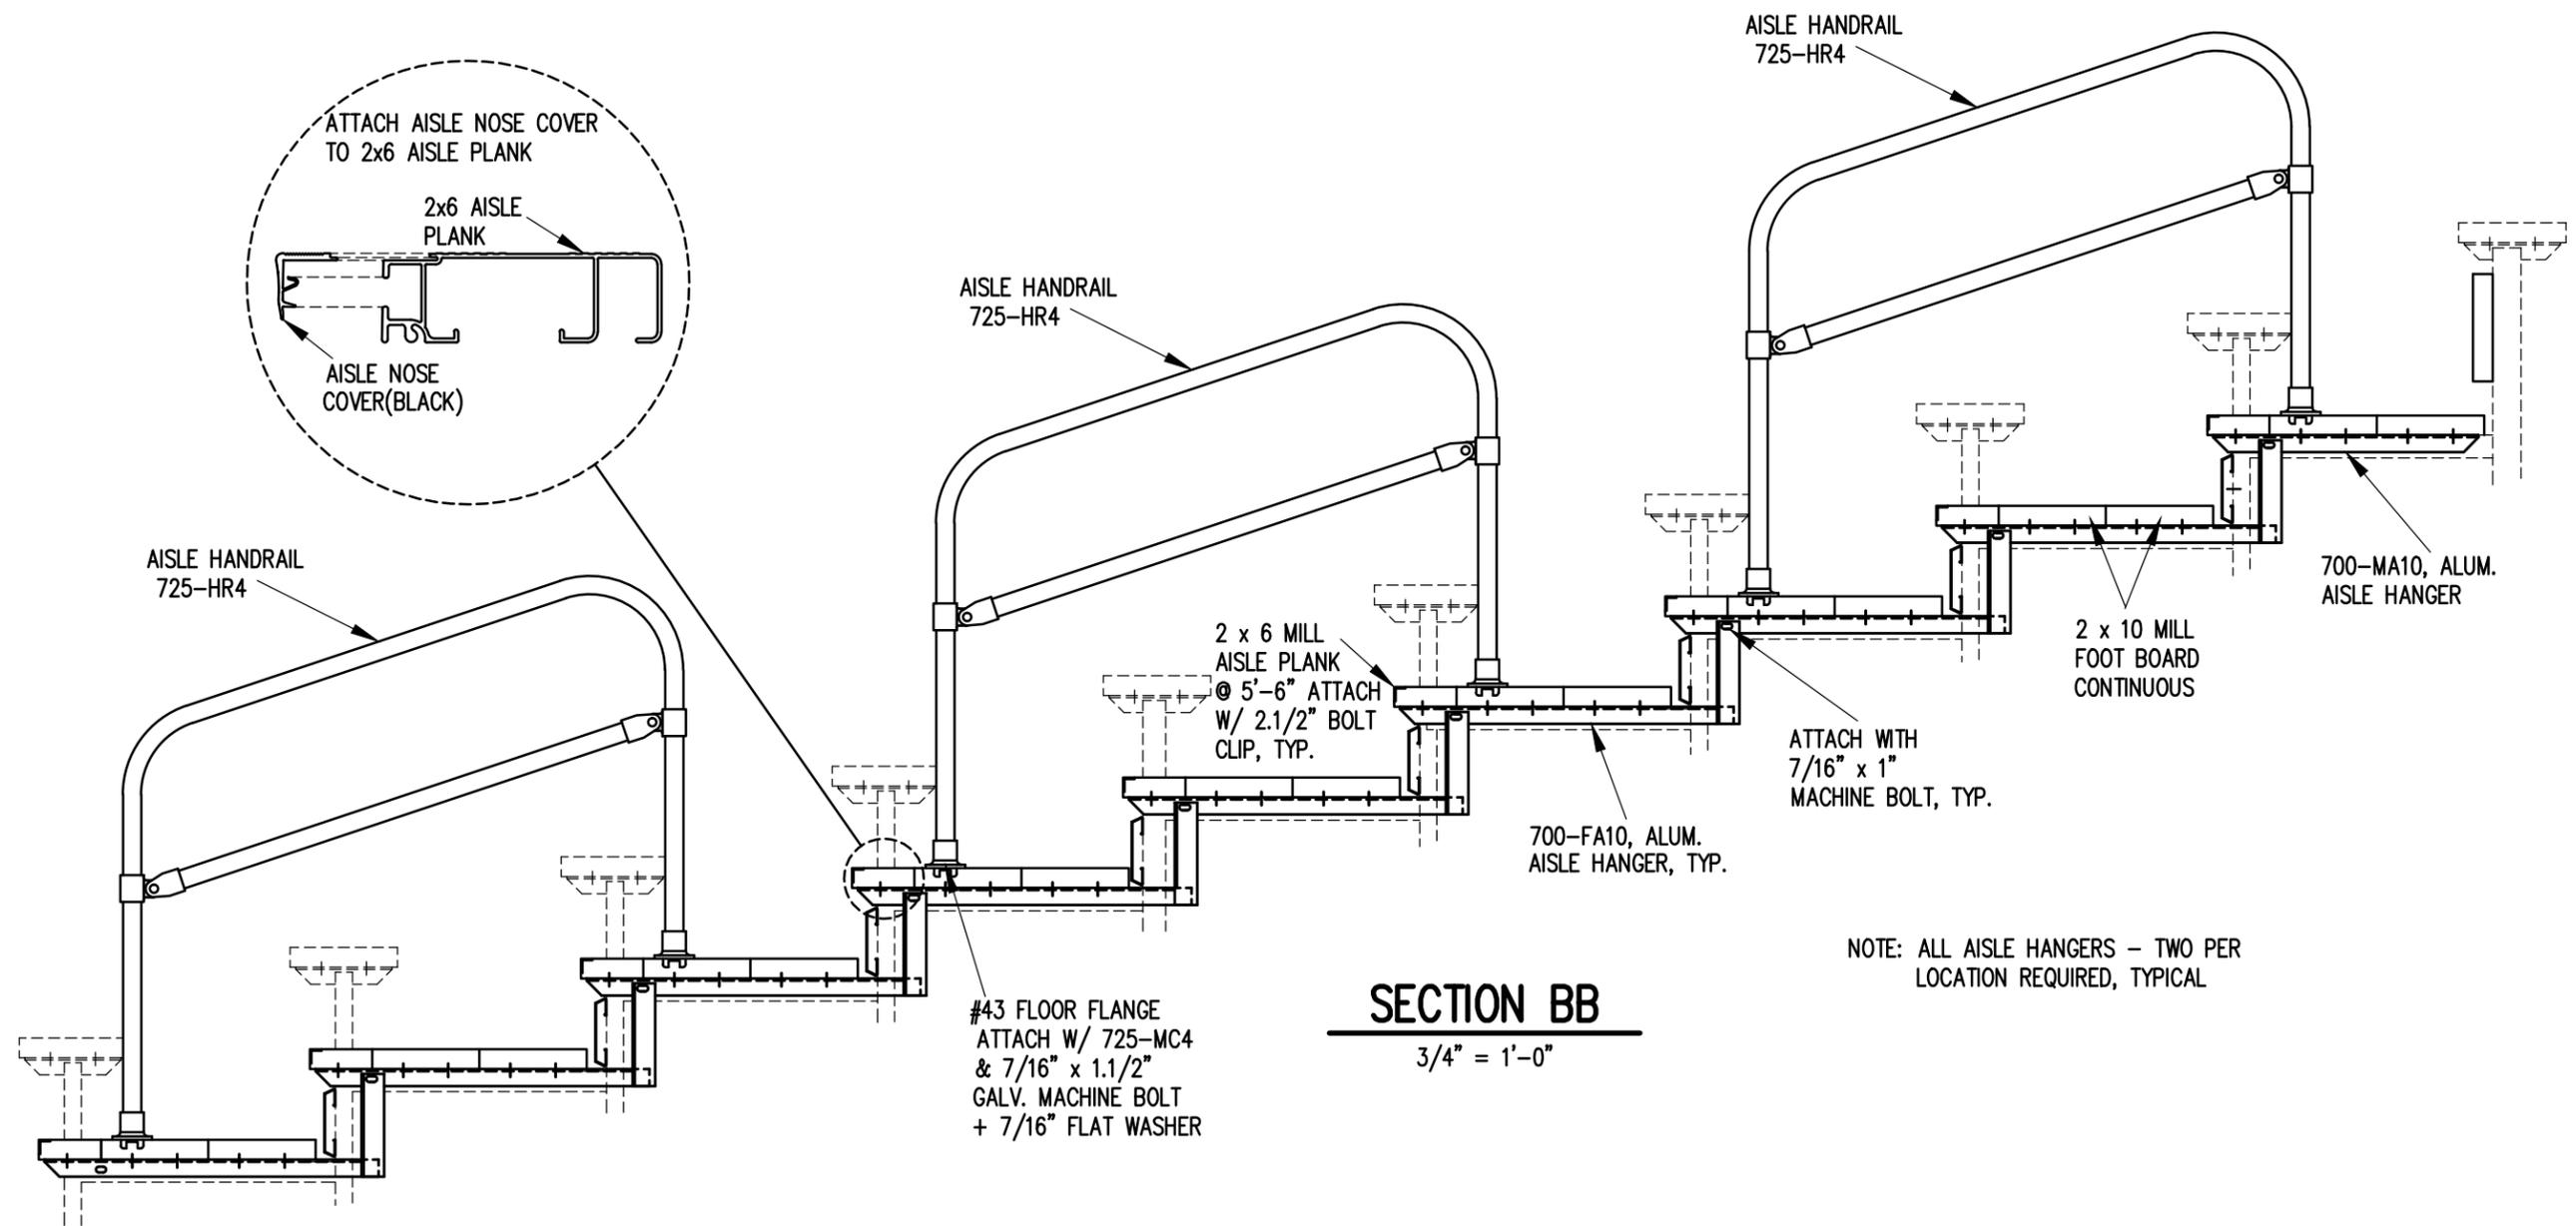

SECTION BB

3/4" = 1'-0"


NOTE: ALL AISLE HANGERS - TWO PER LOCATION REQUIRED, TYPICAL



**Outdoor
Aluminum**

P.O. BOX 118
GENEVA, ALABAMA 36340
334-684-2296

SCALE	REVISIONS	BY	DATE
3/4" = 1'-0"			
DATE	UPDATED TO 700 SERIES STANDARDS	GDK	02/13
DR'N	CKD		
AP'VD			
TITLE	NO.		
10 ROW AISLE SECTION	884-E1996		

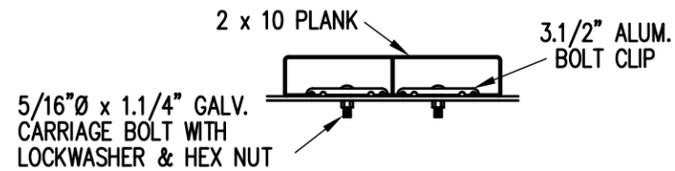

BOLT CLIP DETAIL


1.1/2" = 1'-0"



- 1) LOCATE THE CHANNEL END CAP AS SHOWN IN FIG. 1.
- 2) TAP END CAP INTO PLACE WITH RUBBER Mallet OR SOFT WOOD. FIG.2
- 3) DRILL 5/32" HOLES THROUGH THE BOTTOM FLANGE AND THE BOTTOM OUTSIDE PLANK FLANGES OF EACH PLANK. INSTALL 5/32" POP RIVETS.


END CAP DETAIL

N.T.S.

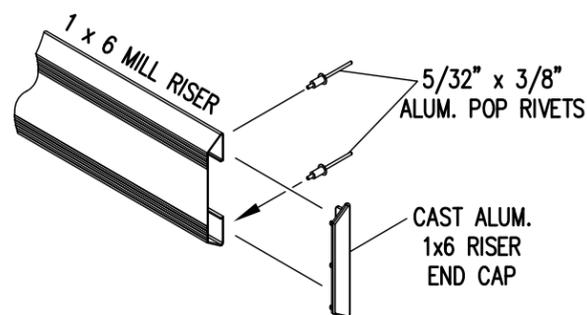

1 x 6 RISER END CAP

N.T.S.

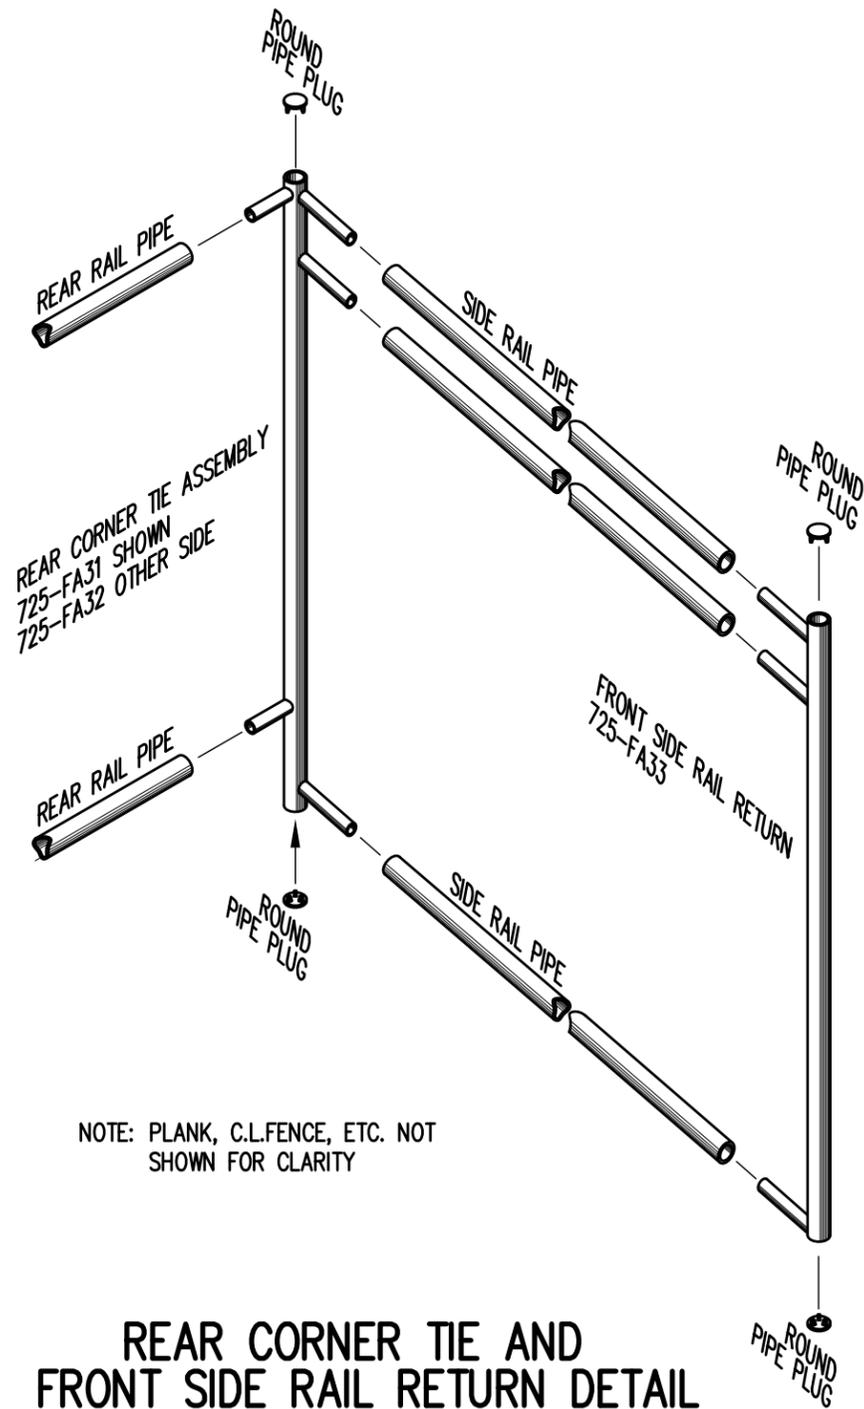


NOTE: PLANK, C.L.FENCE, ETC. NOT SHOWN FOR CLARITY

REAR CORNER TIE AND FRONT SIDE RAIL RETURN DETAIL


3/4" = 1'-0"



TOP RAIL

 


MID RAIL

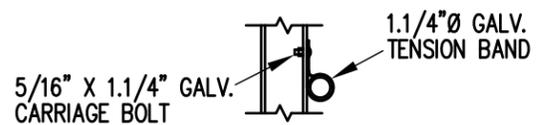

LOWER RAIL

3/4" = 1'-0"

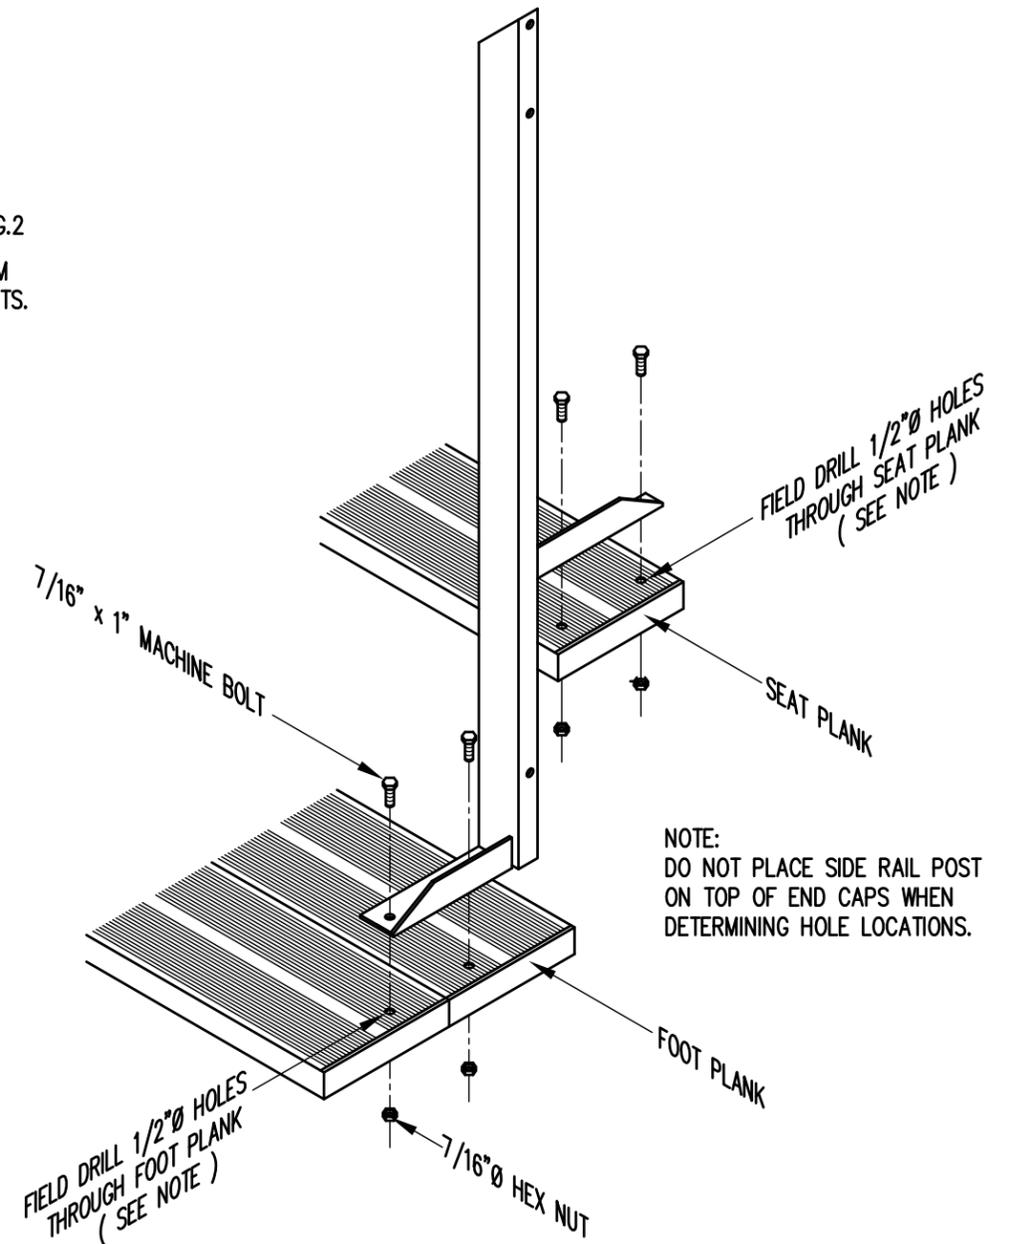

NOTE: DO NOT PLACE SIDE RAIL POST ON TOP OF END CAPS WHEN DETERMINING HOLE LOCATIONS.

TYP. SIDE RAIL POST ATTACHMENT

1" = 1'-0"

		P.O. BOX 118 GENEVA, ALABAMA 36340 334-684-2296			
		SCALE AS NOTED	REVISIONS	BY	DATE
DATE	11/15/02	UPDATED TO 700 SERIES STANDARDS		GDK	02/13
DR'N	R.A	CKD			
AP'VD					
TITLE				NO.	
TYPICAL DETAILS				884-E1990	