
 





**SEATING PLAN**  
 1/4" = 1'-0"  
 144 NET SEAT @ 18" PER SEAT

		P.O. BOX 118 GENEVA, ALABAMA 36340 334-684-2296		
		SCALE 1/4"=1'-0"	REVISIONS	BY
DATE 11/26/02	UPDATED TO 700 SERIES STANDARDS		GDK	02/13
DR'N R.A	CKD			
AP'VD				
TITLE			NO.	
TSAA 10-27 SEATING PLAN W/AISLE			884-E2113	

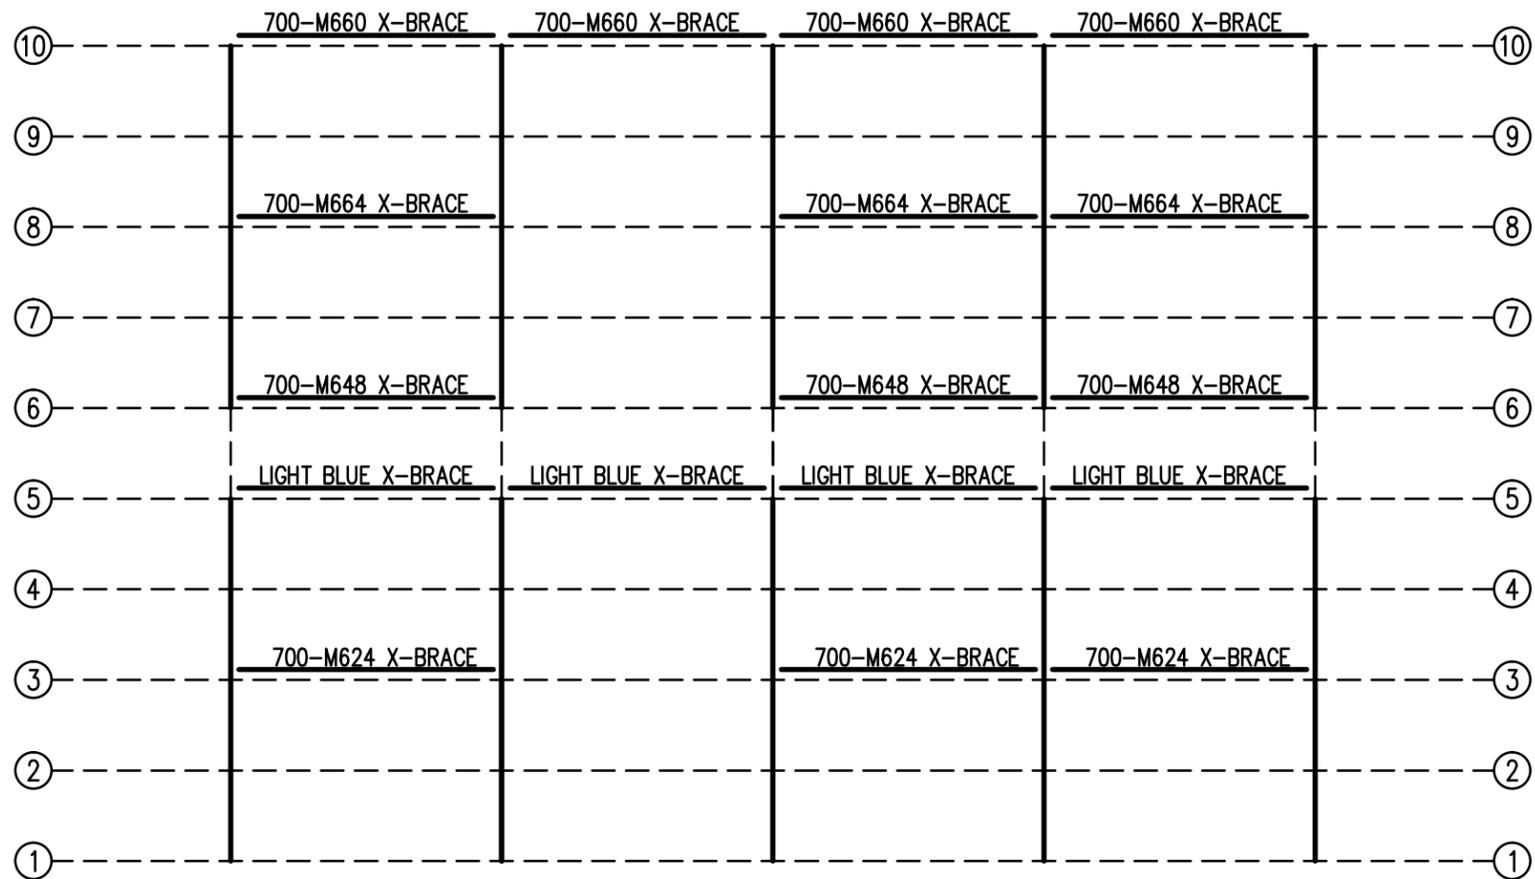

**FRAMING PLAN**

1/4" = 1'-0"

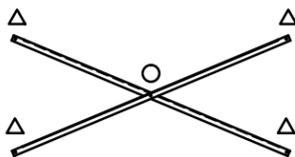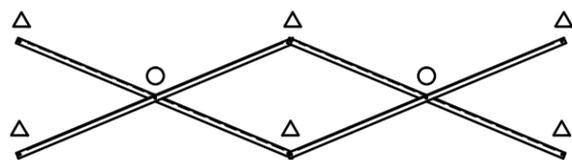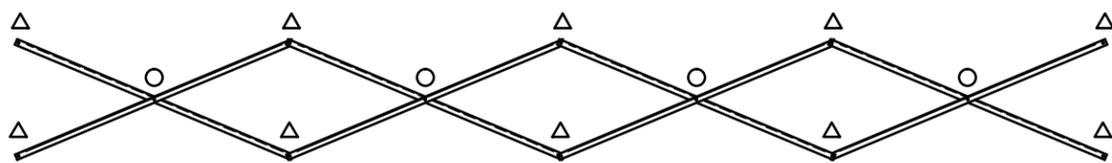

**X-BRACE DETAIL**

N.T.S.


2" TUBE COLUMN BOLT SCHEDULE

- 7/16" X 1" GALV. MACH. BOLT
- △ 7/16" X 3" GALV. MACH. BOLT

3" TUBE COLUMN BOLT SCHEDULE

- 7/16" X 1" GALV. MACH. BOLT
- △ 7/16" X 4" GALV. MACH. BOLT


		P.O. BOX 118 GENEVA, ALABAMA 36340 334-684-2296		
		SCALE <b>AS NOTED</b>	REVISIONS	BY
DATE <b>11/27/02</b>	UPDATED TO 700 SERIES STANDARDS		GDK	02/13
DR'N <b>R.A</b>	CKD			
AP'VD				
TITLE <b>TSAA 10-27 FRAMING PLAN W/AISLE</b>			NO. <b>884-E2153</b>	

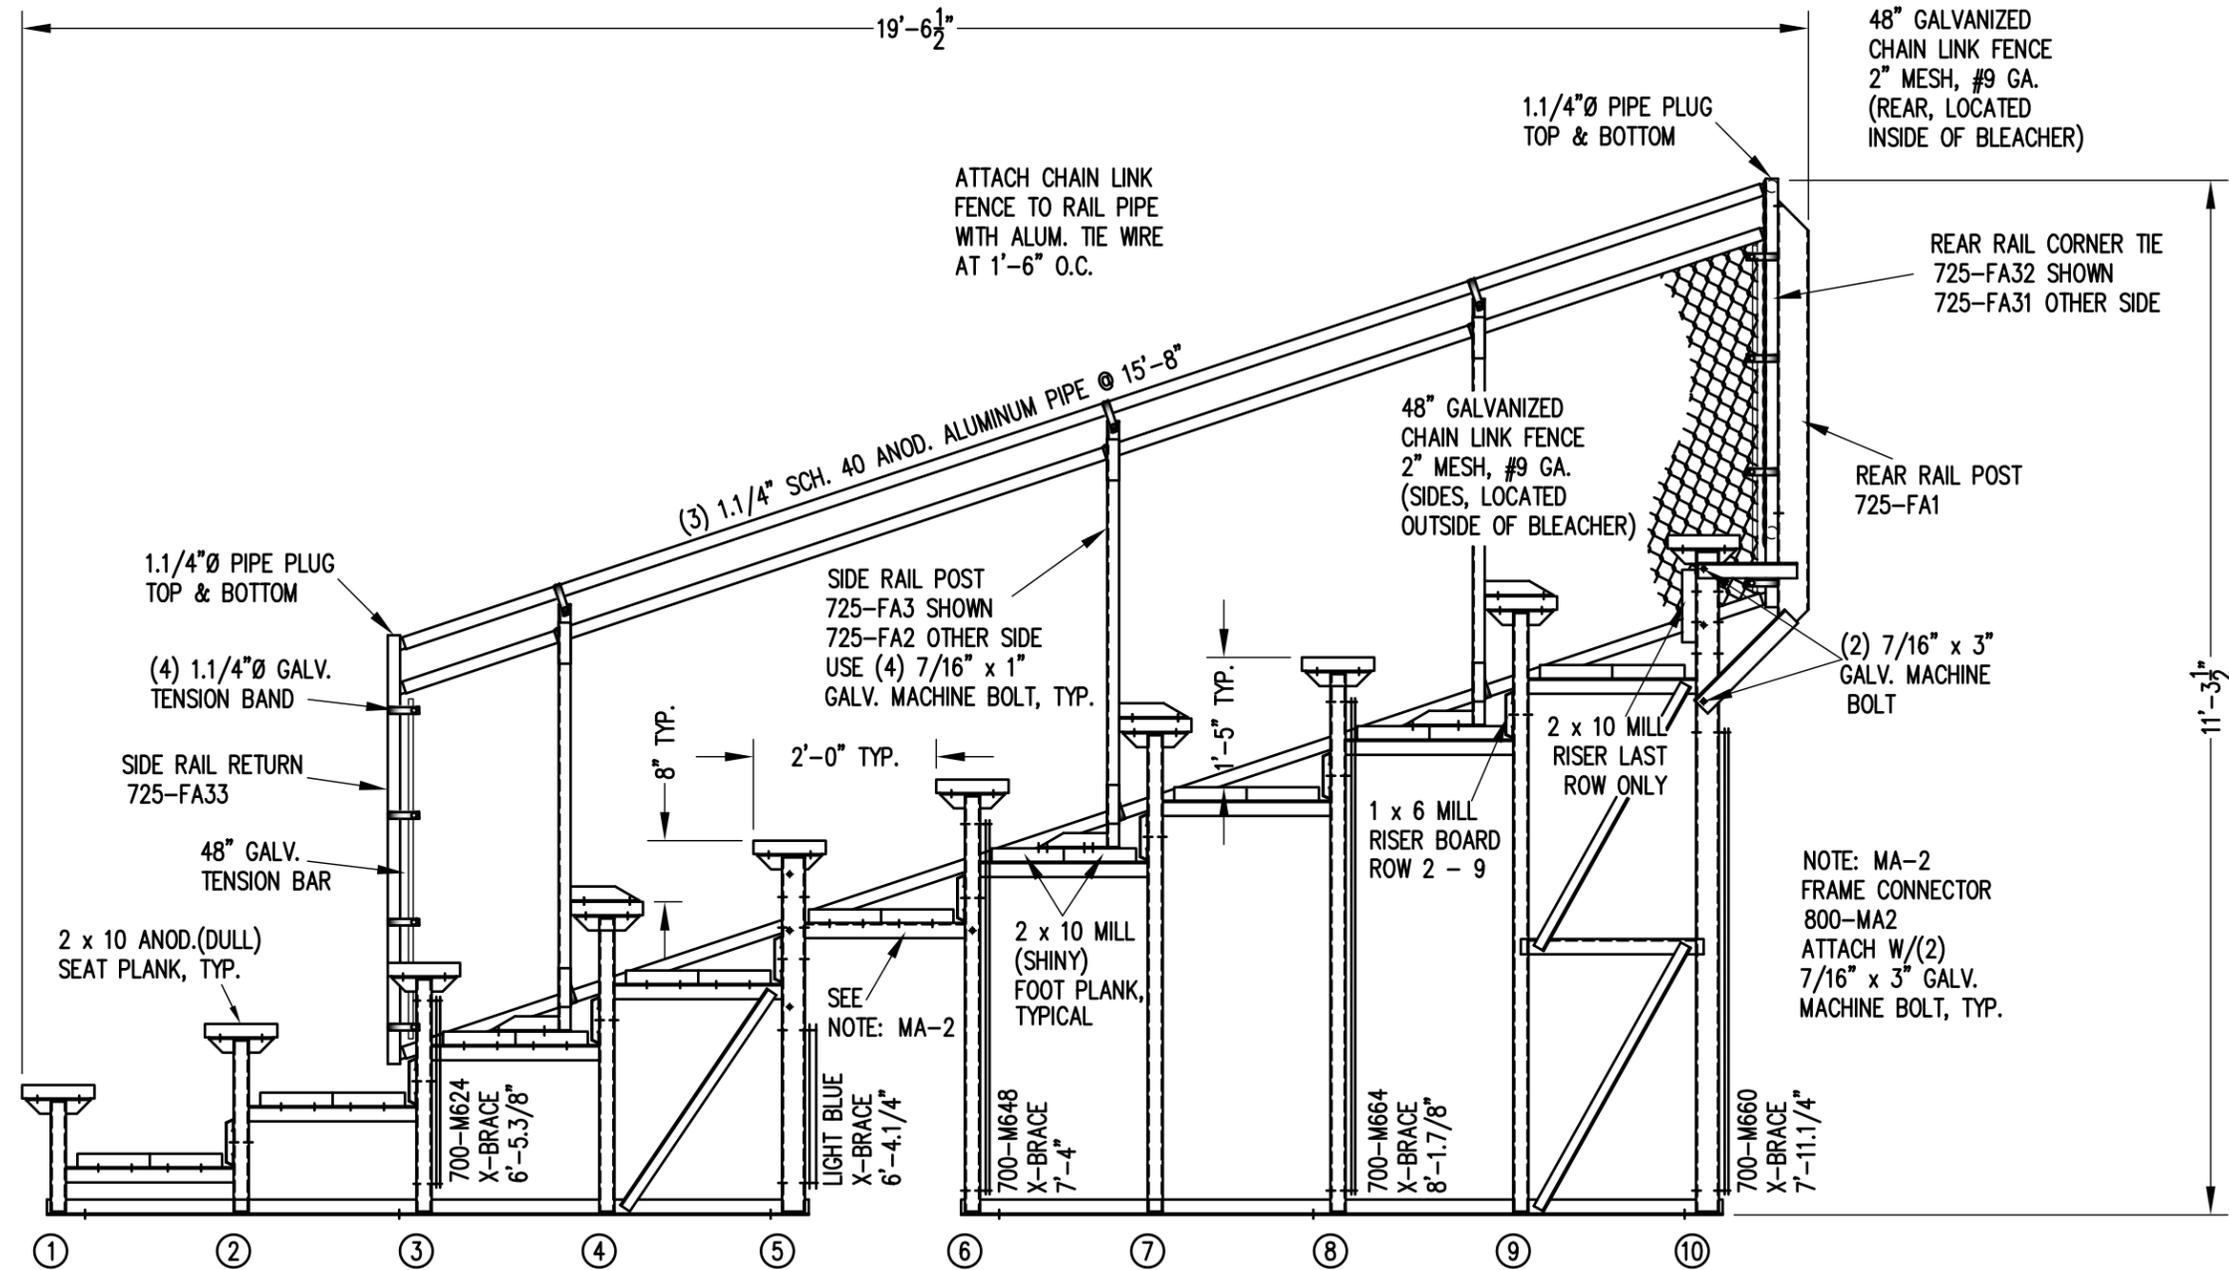

**SECTION AA**

1/2" = 1'-0"

		P.O. BOX 118 GENEVA, ALABAMA 36340 334-684-2296		
		SCALE	1/2" = 1'-0"	
DATE	11/26/02	REVISIONS	BY	DATE
DR'N	R.A. CKD	FOOTBOARD SUPPORT, FA17R2, FA23R1, MA2	RS	11/06
AP'VD		ADDED 1x6 RISER HOLES	WHW	11/09
TITLE	UPDATED TO 700 SERIES STANDARDS		GDK	02/13
TSA 10 ROW SECTION DOUBLE FOOTBOARD			NO. <b>884-E2123</b>	

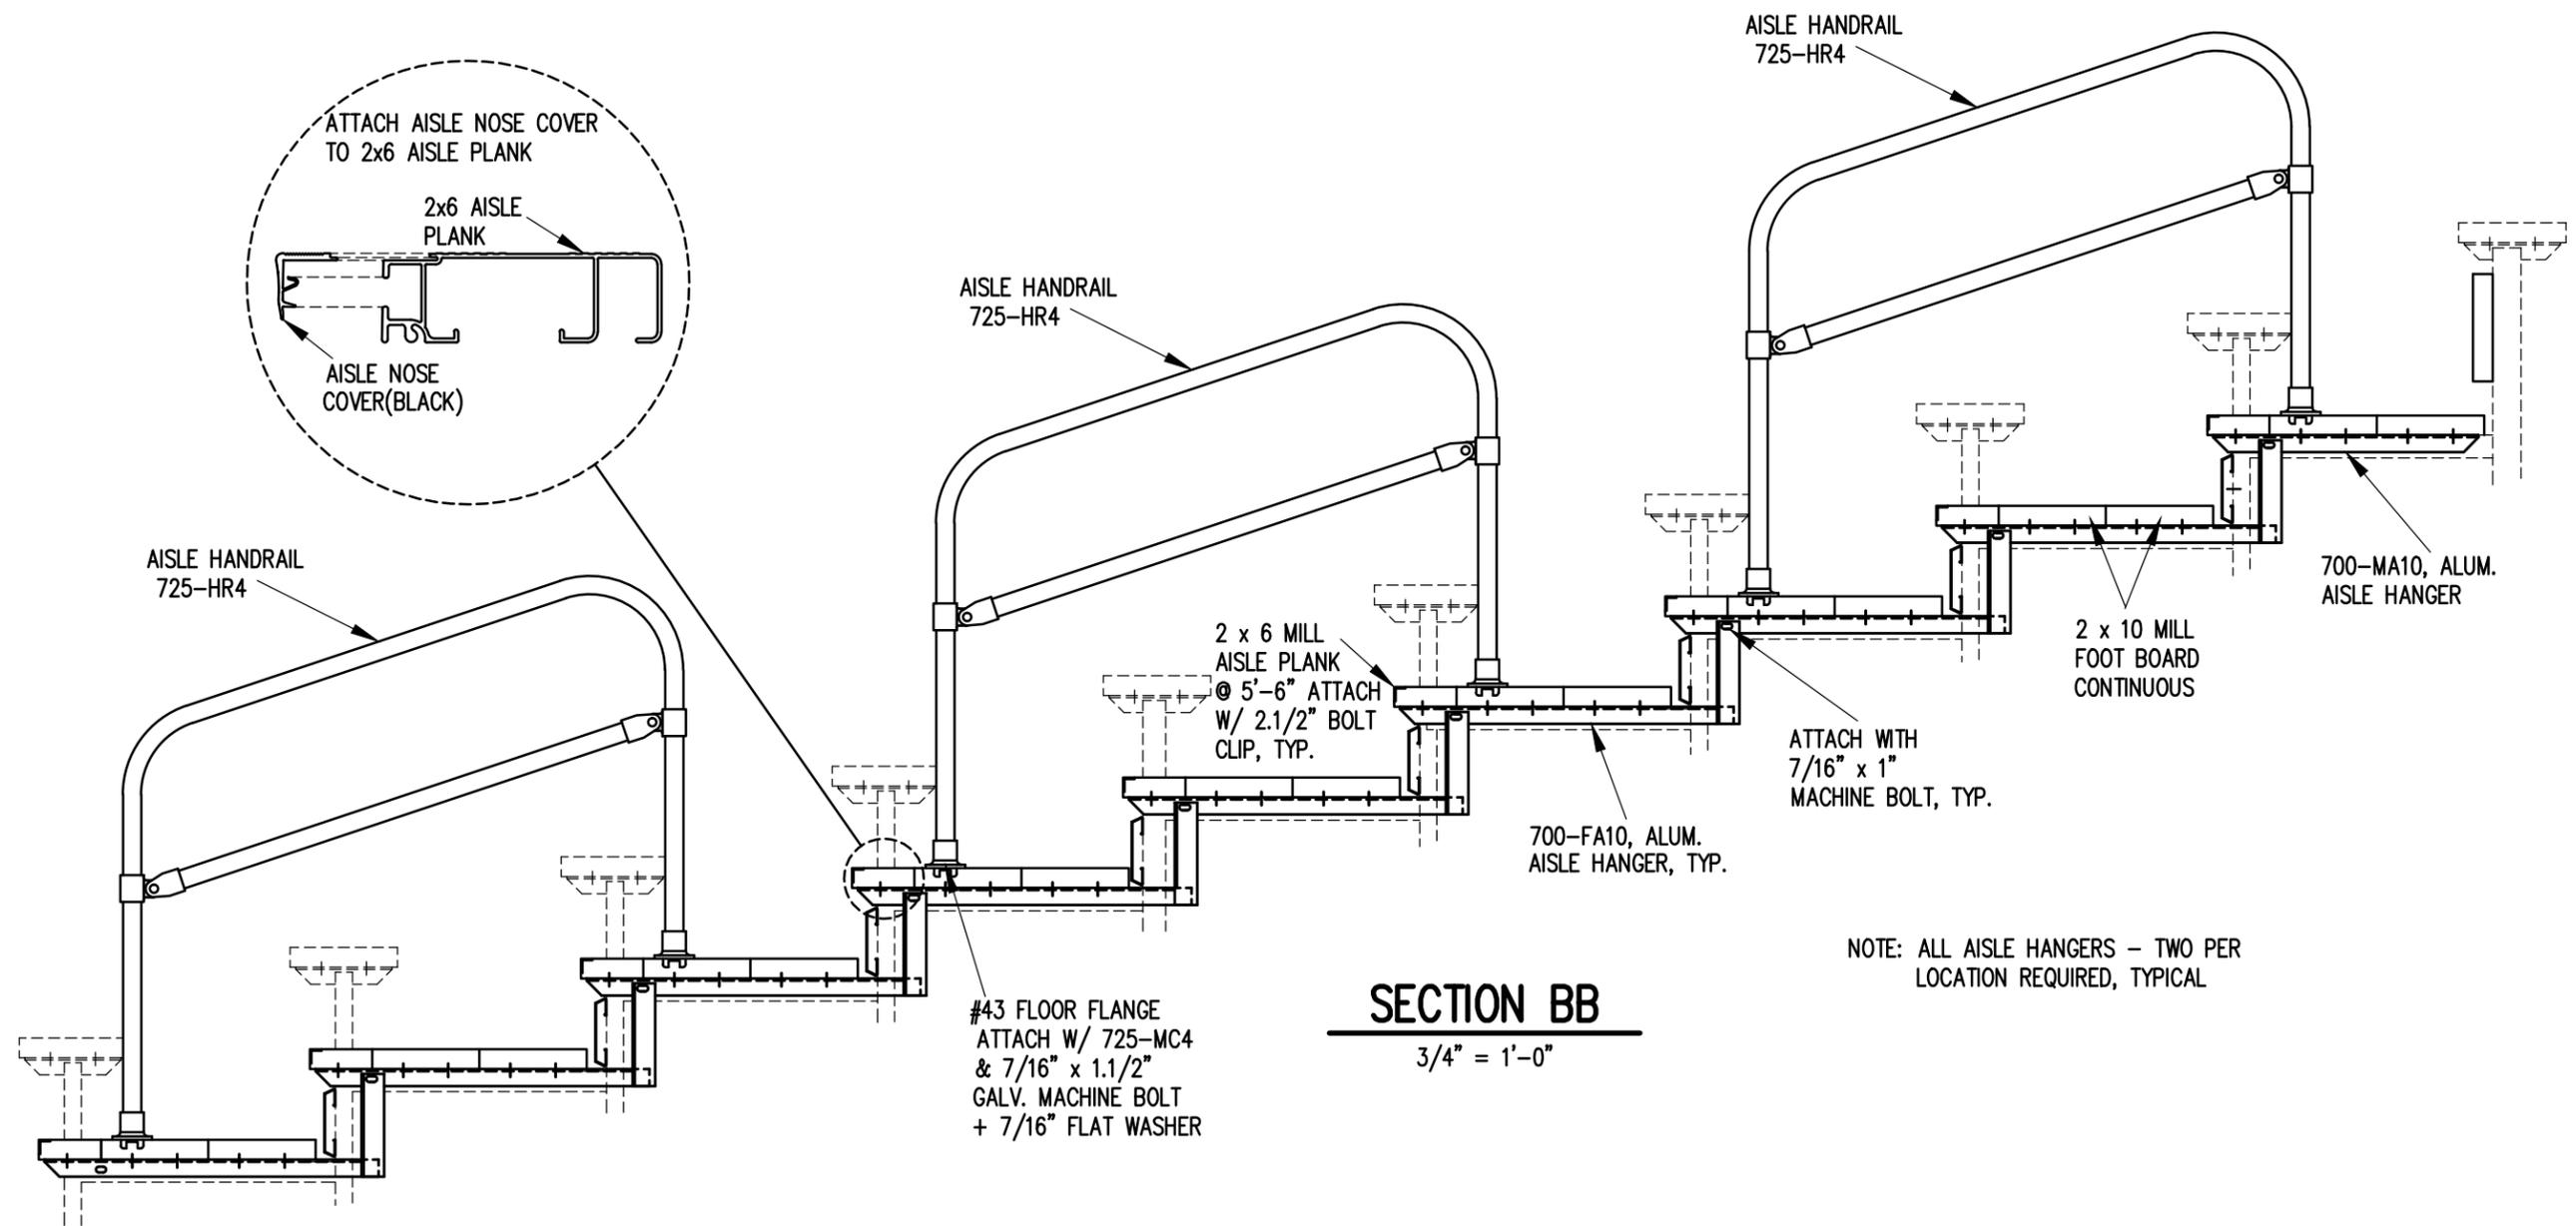

**SECTION BB**

3/4" = 1'-0"


NOTE: ALL AISLE HANGERS - TWO PER LOCATION REQUIRED, TYPICAL



**Outdoor Aluminum**

P.O. BOX 118  
GENEVA, ALABAMA 36340  
334-684-2296

SCALE	REVISIONS	BY	DATE
3/4" = 1'-0"			
DATE	UPDATED TO 700 SERIES STANDARDS	GDK	02/13
DR'N	CKD		
AP'VD			
TITLE			NO.
10 ROW AISLE SECTION			884-E1996

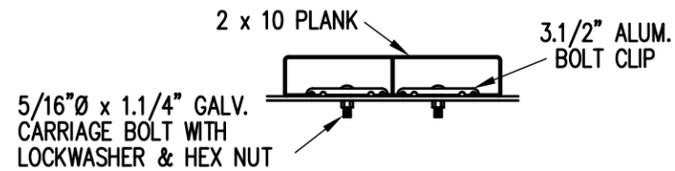

**BOLT CLIP DETAIL**

1.1/2" = 1'-0"




FIG.1

FIG.2

- 1) LOCATE THE CHANNEL END CAP AS SHOWN IN FIG. 1.
- 2) TAP END CAP INTO PLACE WITH RUBBER Mallet OR SOFT WOOD. FIG.2
- 3) DRILL 5/32" HOLES THROUGH THE BOTTOM FLANGE AND THE BOTTOM OUTSIDE PLANK FLANGES OF EACH PLANK. INSTALL 5/32" POP RIVETS.


**END CAP DETAIL**

N.T.S.

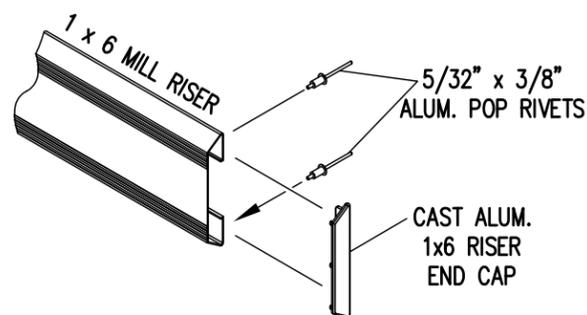


**1 x 6 RISER END CAP**

N.T.S.

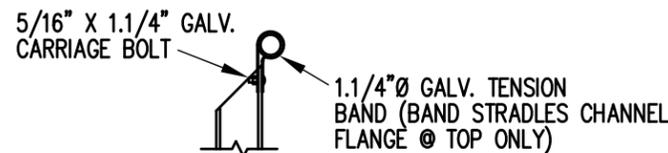

**TOP RAIL**

 


**MID RAIL**



**LOWER RAIL**


3/4" = 1'-0"

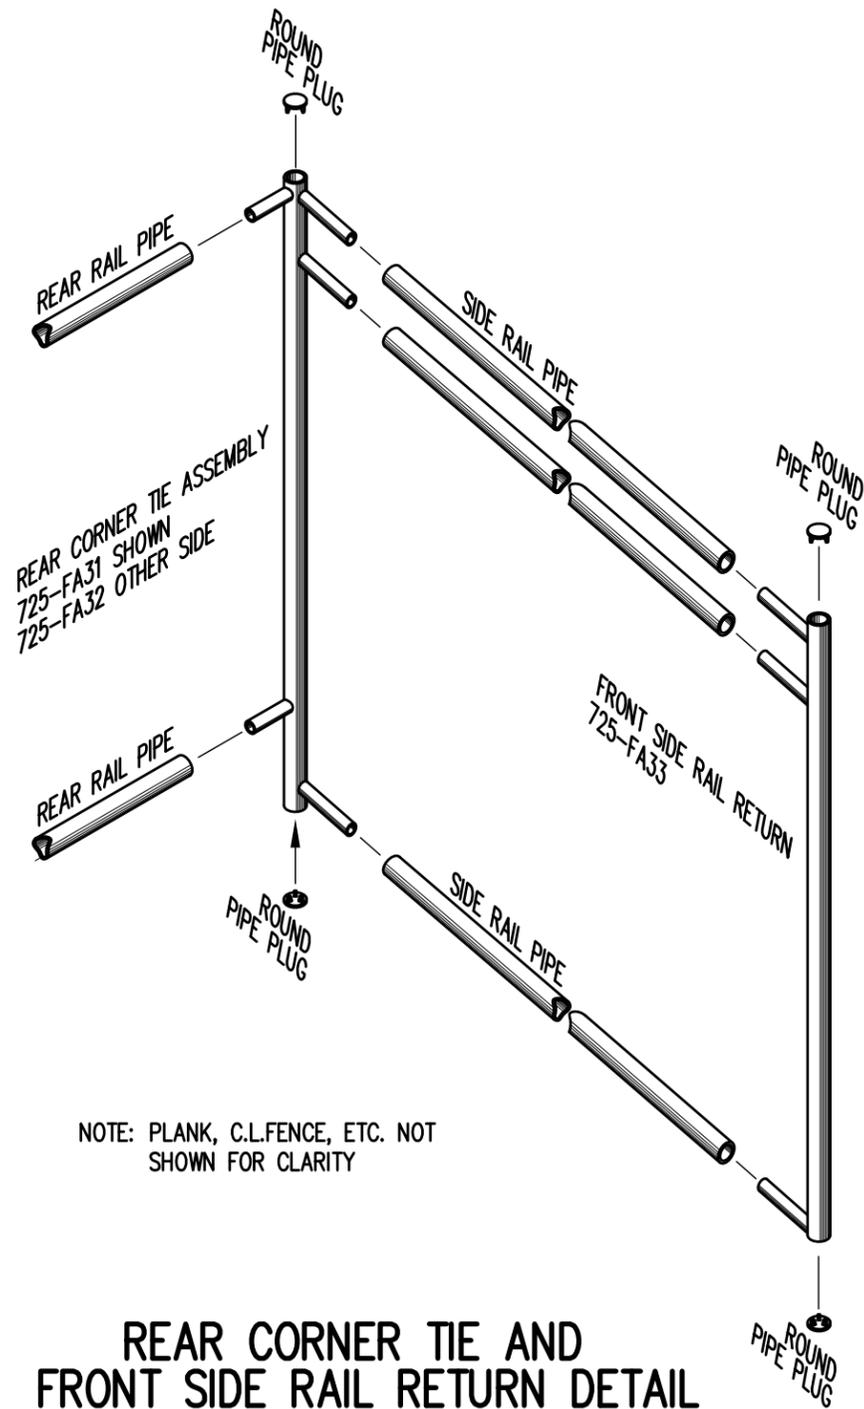

NOTE: PLANK, C.L.FENCE, ETC. NOT SHOWN FOR CLARITY

**REAR CORNER TIE AND FRONT SIDE RAIL RETURN DETAIL**

3/4" = 1'-0"

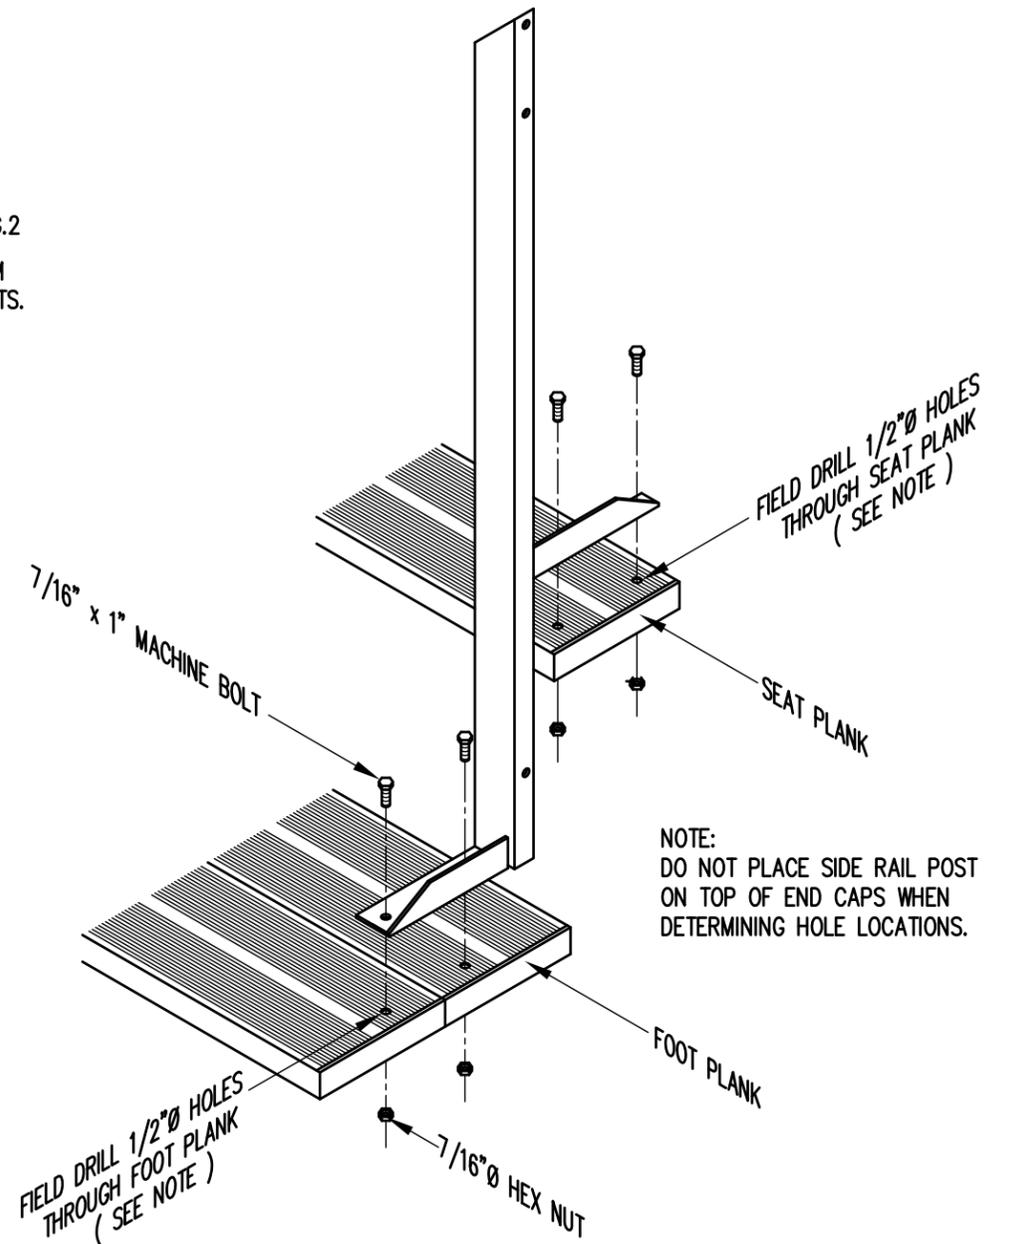

NOTE: DO NOT PLACE SIDE RAIL POST ON TOP OF END CAPS WHEN DETERMINING HOLE LOCATIONS.

**TYP. SIDE RAIL POST ATTACHMENT**

1" = 1'-0"

		P.O. BOX 118 GENEVA, ALABAMA 36340 334-684-2296			
		SCALE	AS NOTED	REVISIONS	BY
DATE	11/15/02	UPDATED TO 700 SERIES STANDARDS		GDK	02/13
DR'N	R.A	CKD			
AP'VD					
TITLE				NO.	
TYPICAL DETAILS				884-E1990	