

SEATING PLAN

1/4" = 1'-0"


184 NET SEAT @ 18" PER SEAT




**Outdoor
Aluminum**

P.O. BOX 118
GENEVA, ALABAMA 36340
334-684-2296

SCALE	1/4"=1'-0"	REVISIONS	BY	DATE
DATE	11/26/02	UPDATED TO 700 SERIES STANDARDS	GDK	02/13
DR'N	R.A	CKD		
AP'VD				
TITLE			NO.	
TSAA 10-33 SEATING PLAN W/AISLE			884-E2118	

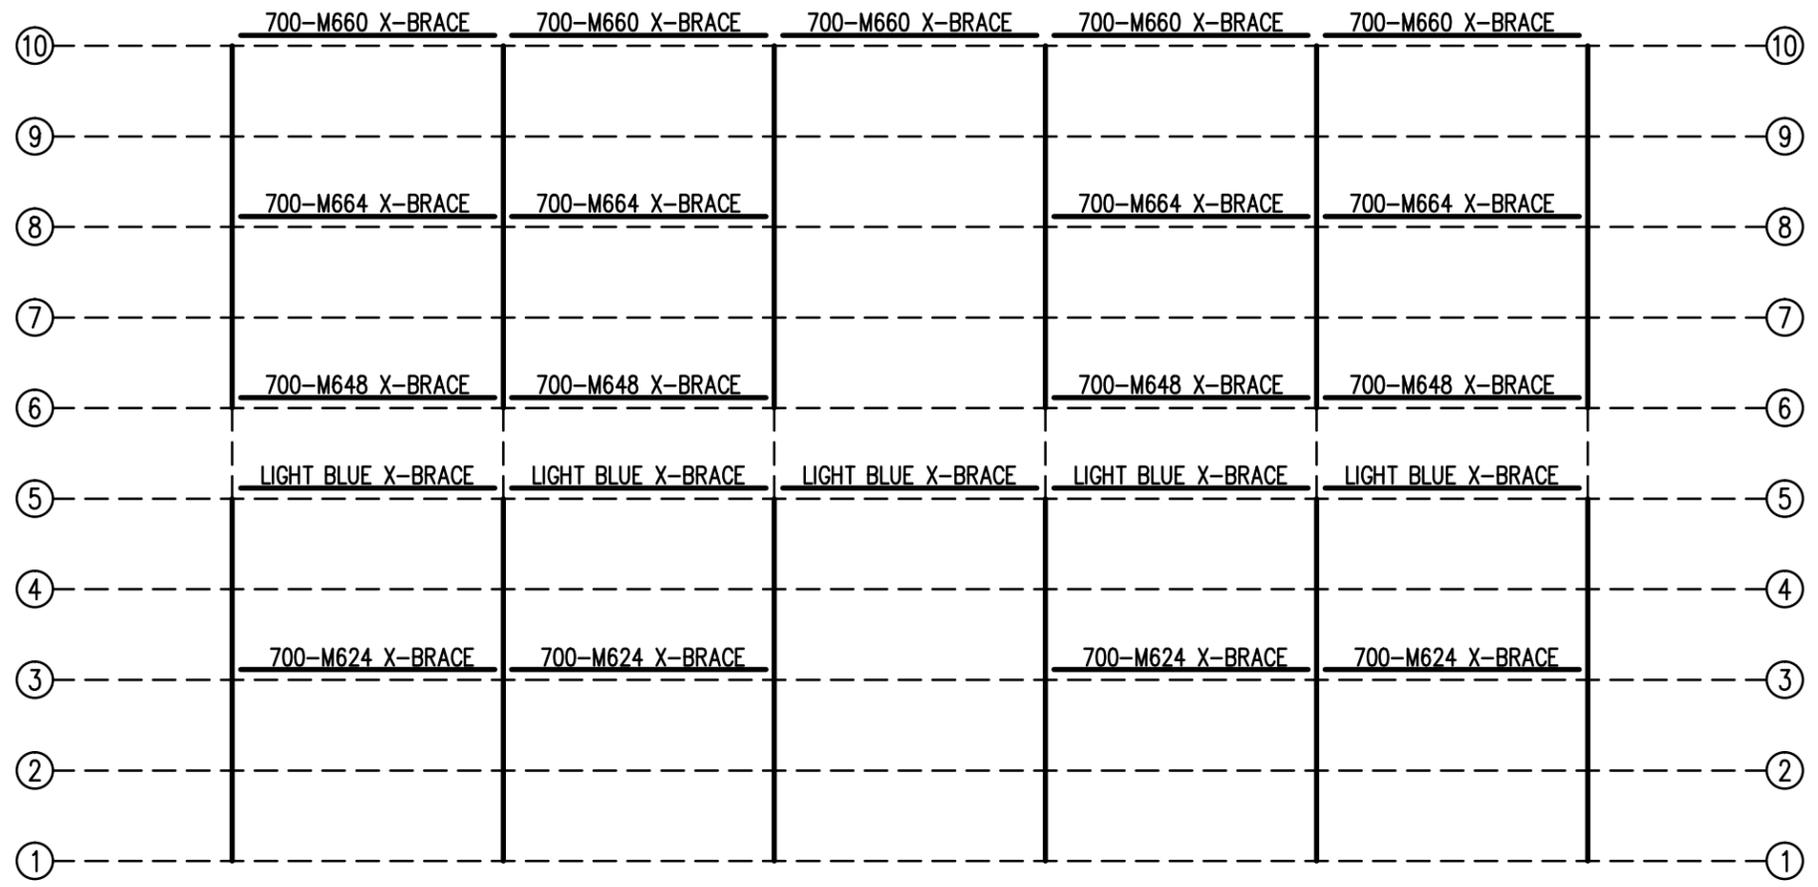


FRAMING PLAN
1/4" = 1'-0"

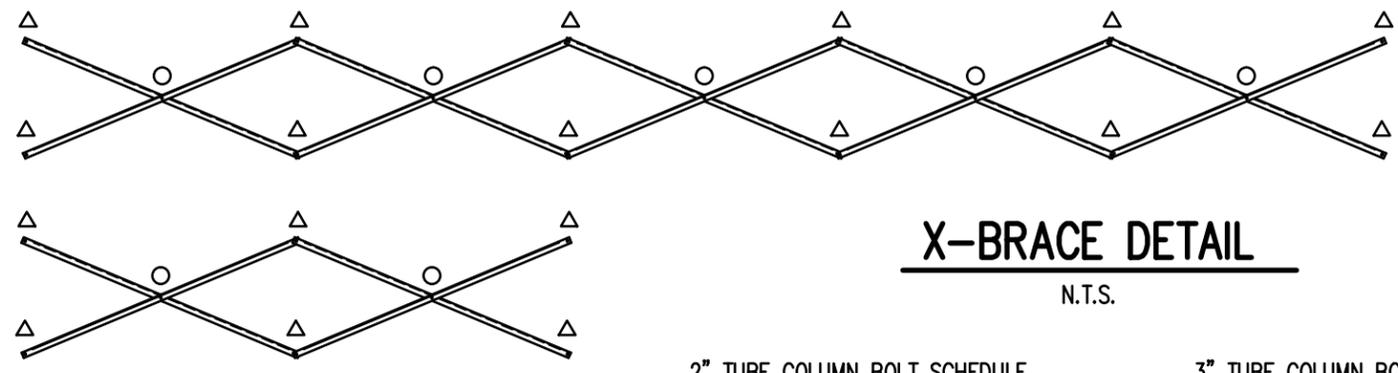

- | | | | |
|---|------------------------------|---|------------------------------|
| ○ | 2" TUBE COLUMN BOLT SCHEDULE | ○ | 3" TUBE COLUMN BOLT SCHEDULE |
| ○ | 7/16" X 1" GALV. MACH. BOLT | ○ | 7/16" X 1" GALV. MACH. BOLT |
| △ | 7/16" X 3" GALV. MACH. BOLT | △ | 7/16" X 4" GALV. MACH. BOLT |


		Outdoor Aluminum		P.O. BOX 118 GENEVA, ALABAMA 36340 334-684-2296	
SCALE	AS NOTED	REVISIONS		BY	DATE
DATE	11/27/02	UPDATED TO 700 SERIES STANDARDS		GDK	02/13
DR'N	R.A	CKD			
AP'VD					
TITLE					NO.
TSAA 10-33 FRAMING PLAN W/AISLE					884-E2158

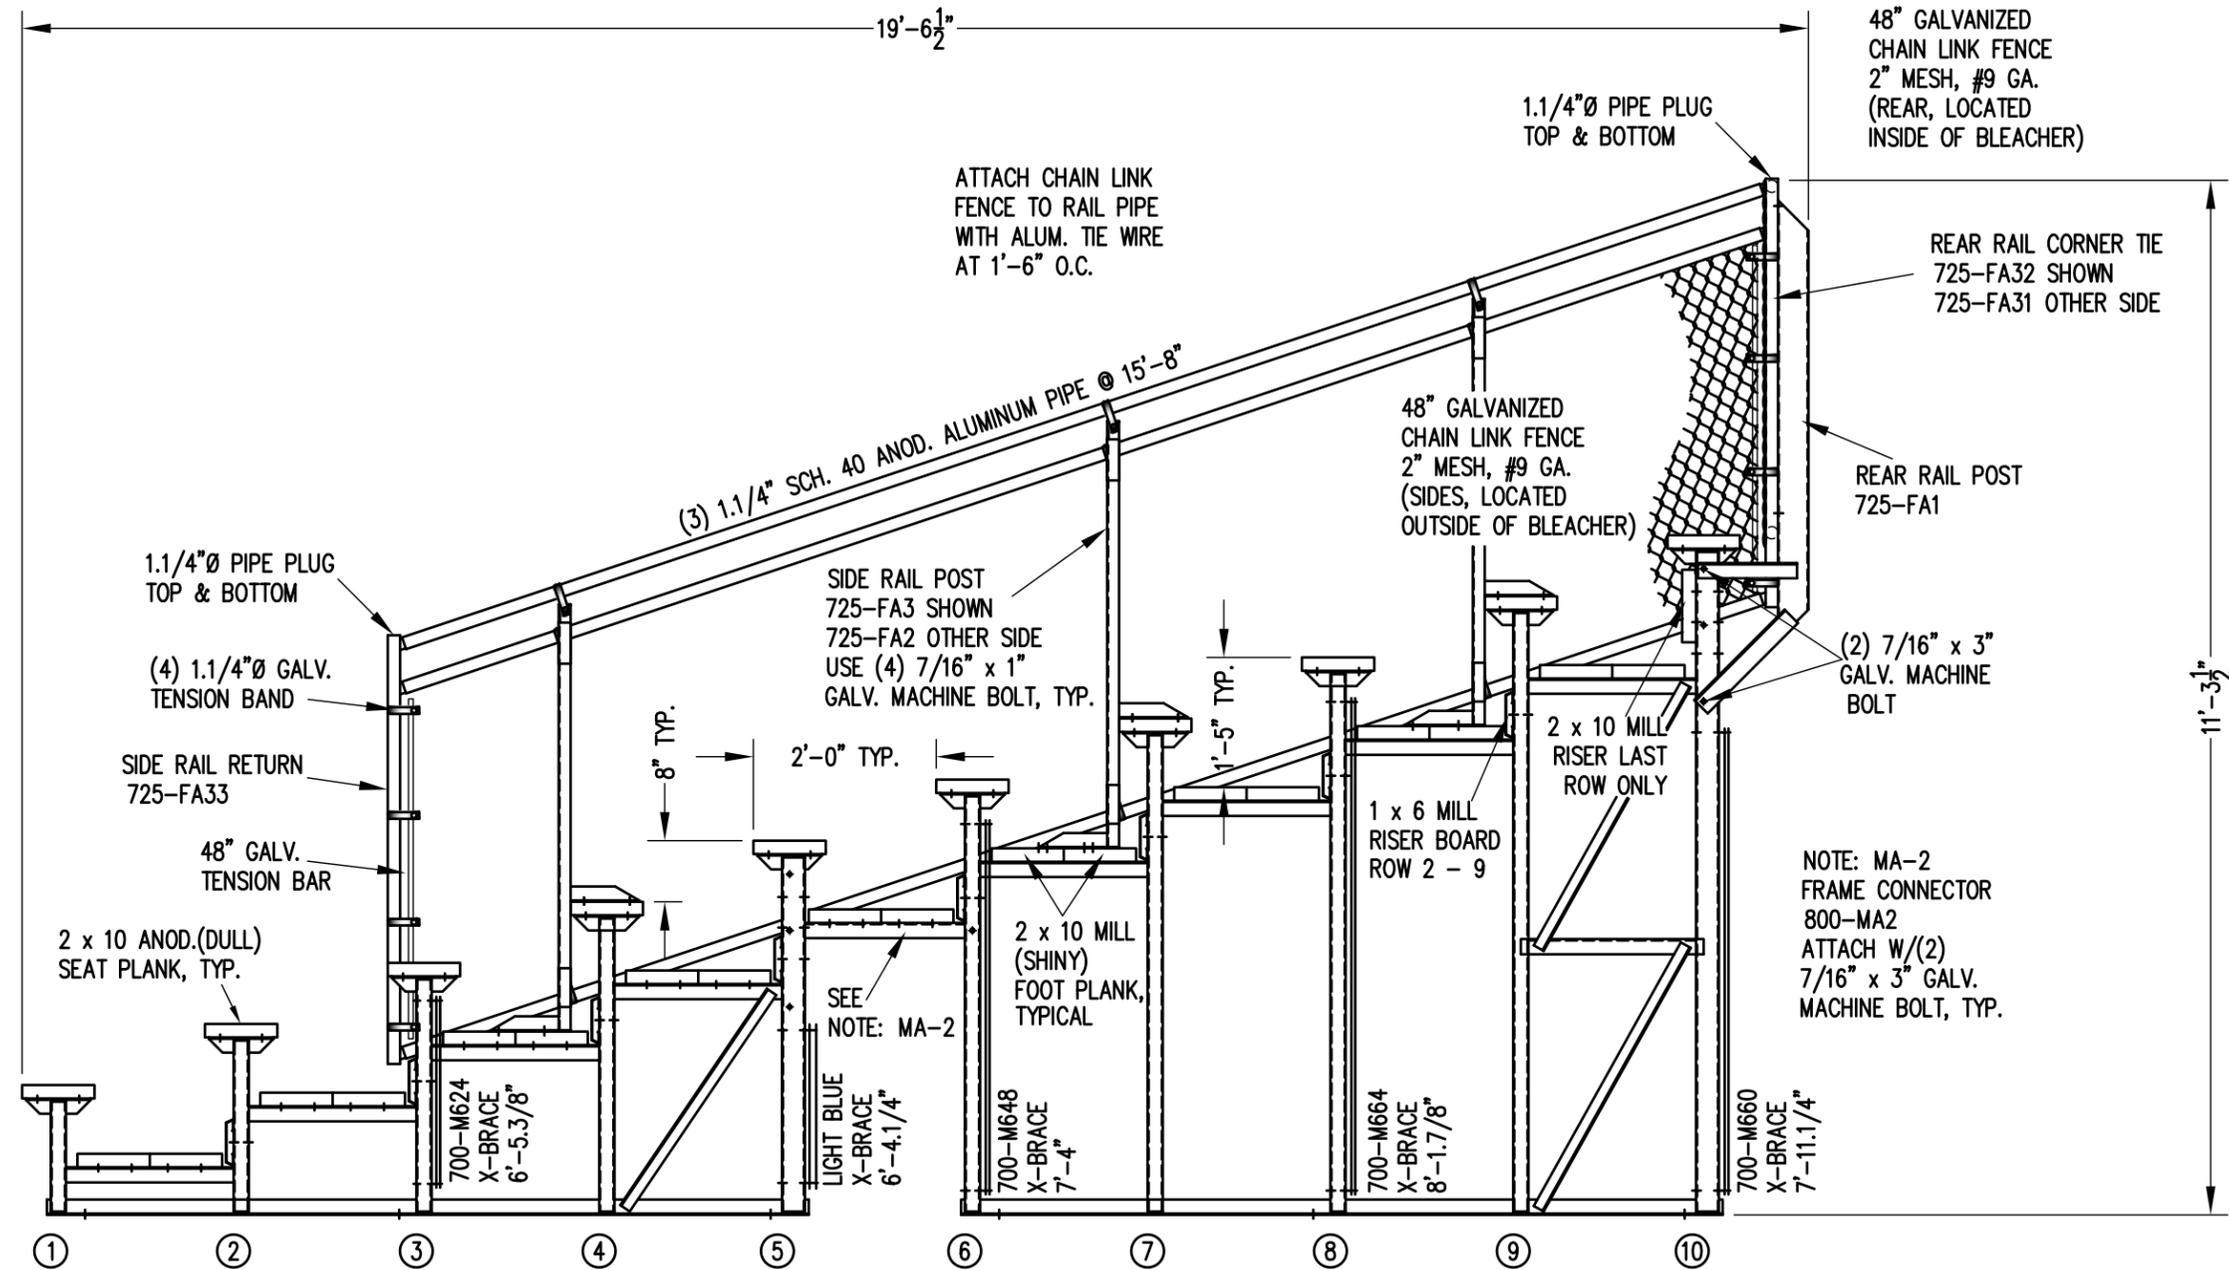

SECTION AA

1/2" = 1'-0"

		P.O. BOX 118 GENEVA, ALABAMA 36340 334-684-2296	
		Outdoor Aluminum	
SCALE	1/2"=1'-0"	REVISIONS	BY DATE
DATE	11/26/02	FOOTBOARD SUPPORT,FA17R2,FA23R1,MA2	RS 11/06
DR'N	R.A CKD	ADDED 1x6 RISER HOLES	WHW 11/09
AP'VD		UPDATED TO 700 SERIES STANDARDS	GDK 02/13
TITLE		NO.	
TSA 10 ROW SECTION DOUBLE FOOTBOARD		884-E2123	

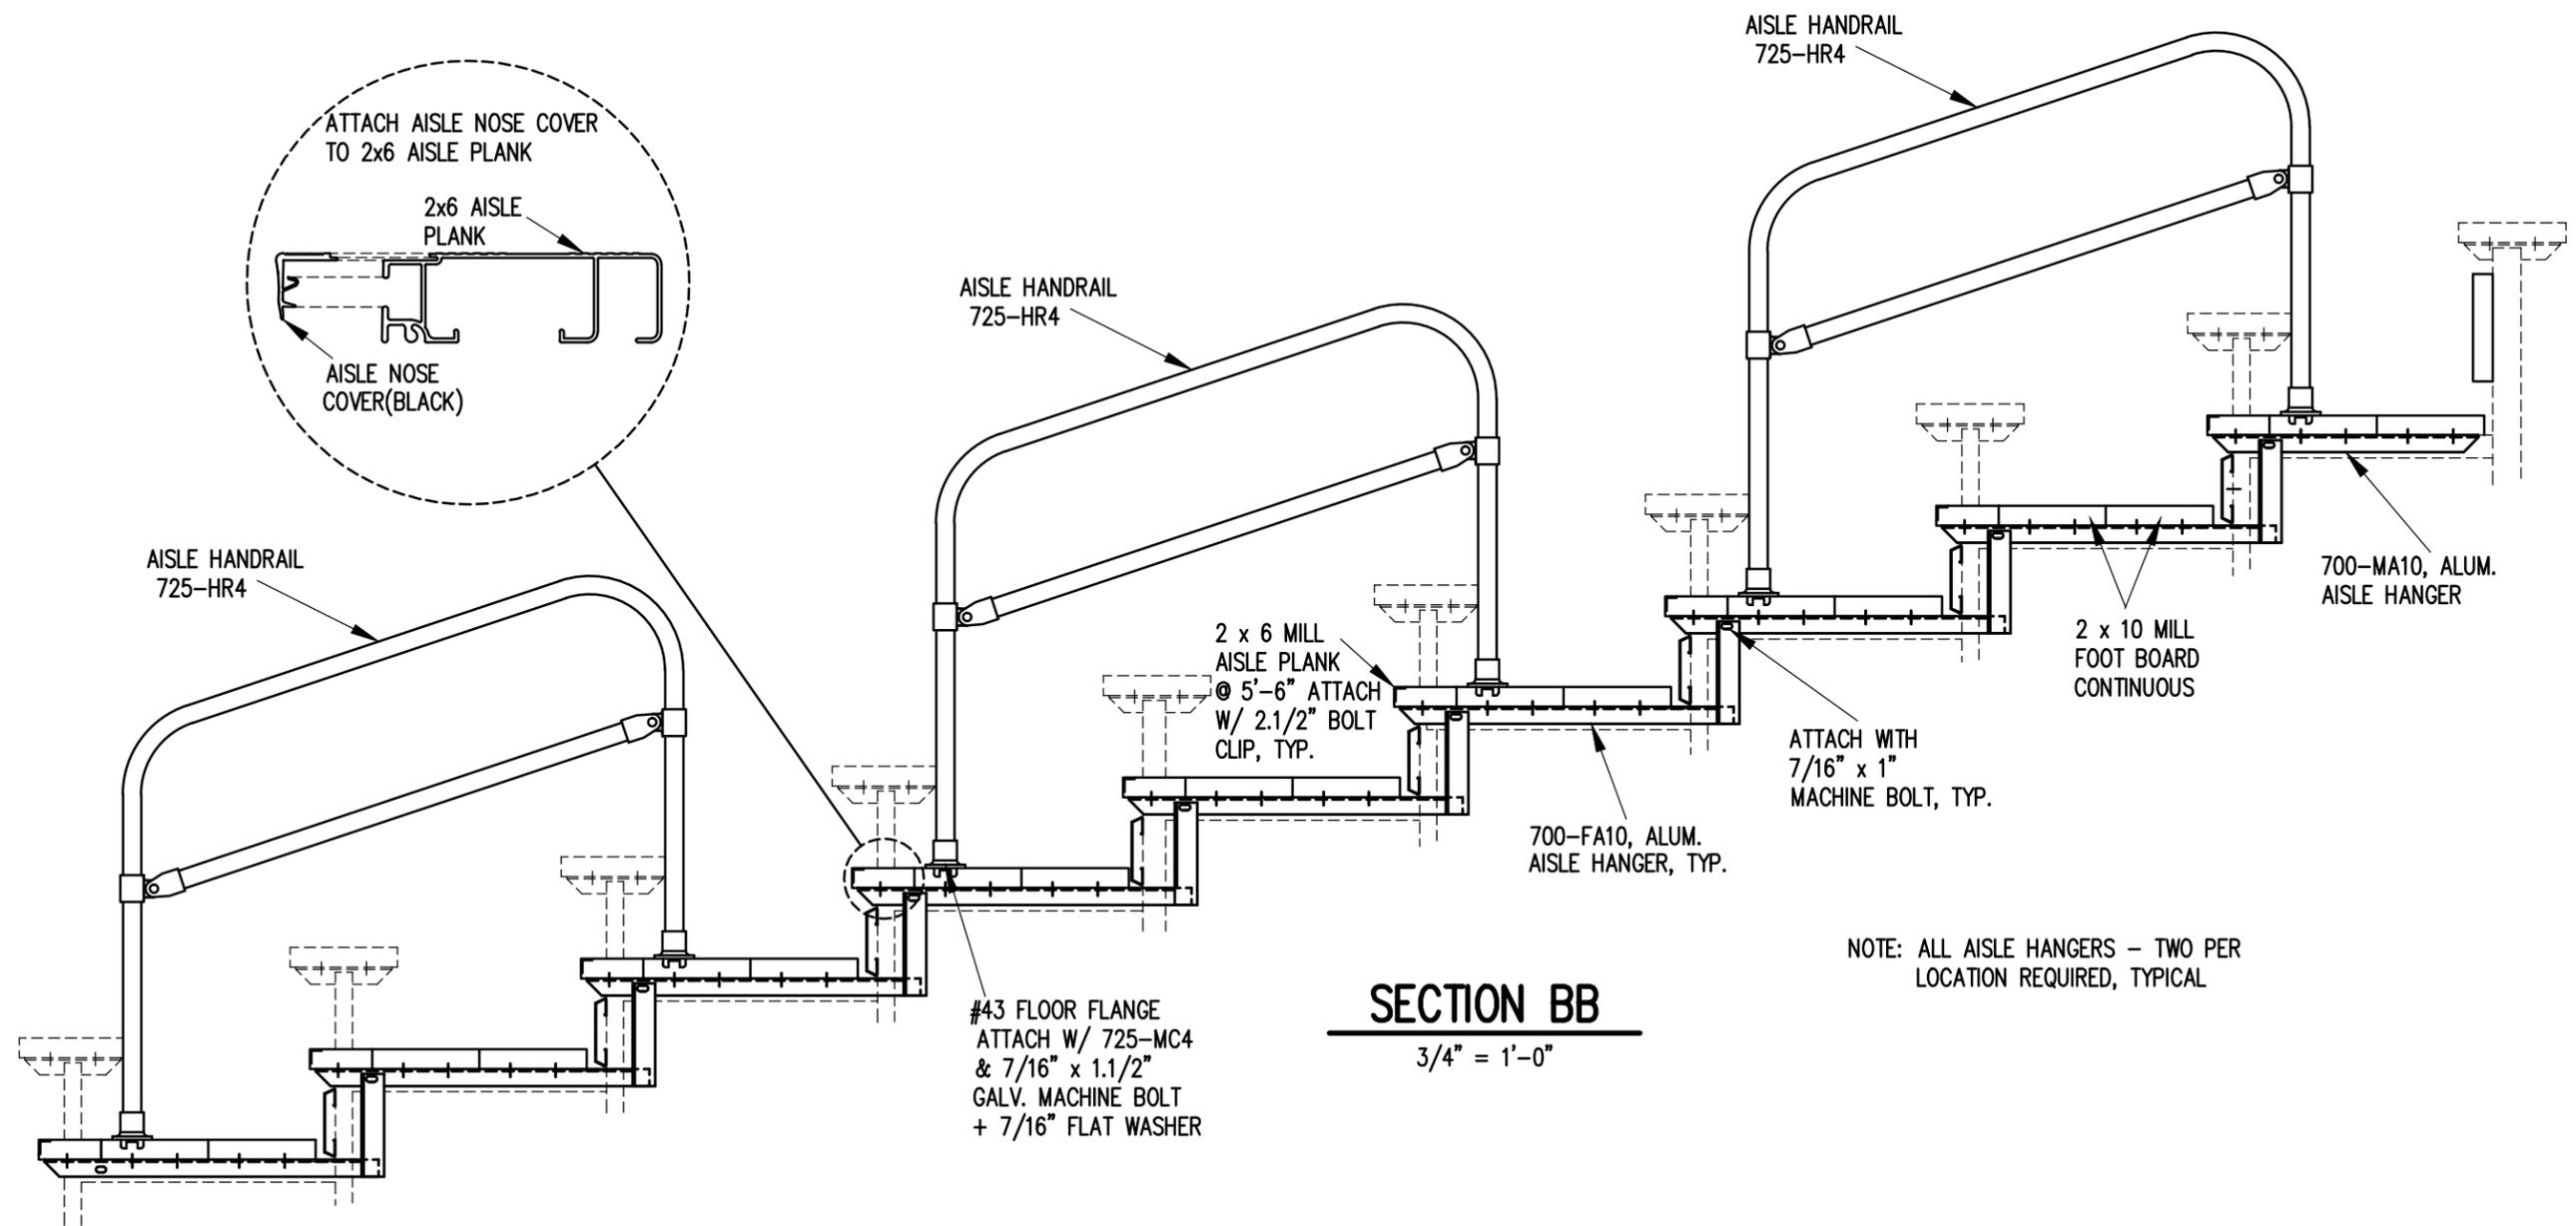

SECTION BB

3/4" = 1'-0"


NOTE: ALL AISLE HANGERS - TWO PER LOCATION REQUIRED, TYPICAL



**Outdoor
Aluminum**

P.O. BOX 118
GENEVA, ALABAMA 36340
334-684-2296

SCALE	REVISIONS	BY	DATE
3/4" = 1'-0"			
DATE	UPDATED TO 700 SERIES STANDARDS	GDK	02/13
DR'N	CKD		
AP'VD			
TITLE			NO.
10 ROW AISLE SECTION			884-E1996

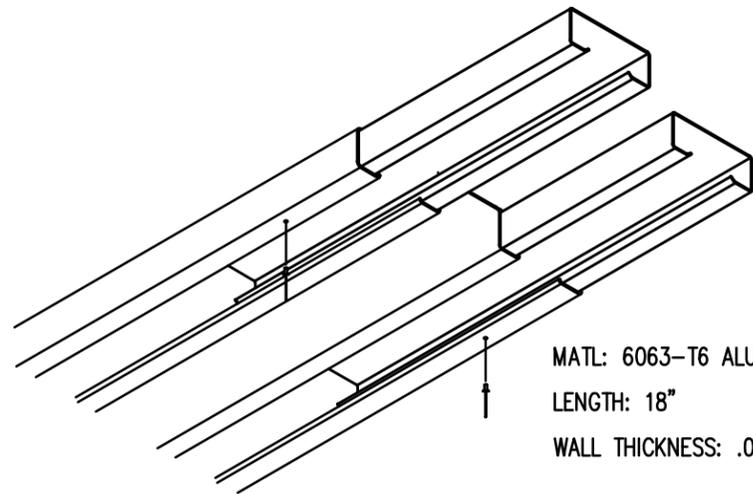


MATL: 6063-T6 ALUMN.
 LENGTH: 18"
 WALL THICKNESS: .062"

- 1) INSERT SLEEVES APPROXIMATELY HALFWAY INTO THE PLANK WITH THE ENDS STAGGERED ABOUT 1/2". FASTEN SLEEVE WITH (1) ALUMINUM POP RIVET.
- 2) SLIDE THE END OF THE ADJOINING PLANK OVER THE SLEEVES UNTIL THE TWO PLANKS ARE SNUG.

NOTE: SLEEVES SHOULD BE ATTACHED ON ONLY ONE END TO ALLOW FOR EXPANSION.

PLANK SPLICE SLEEVE ASSEMBLY

(TYP. @ ALL PLANK SPLICES)

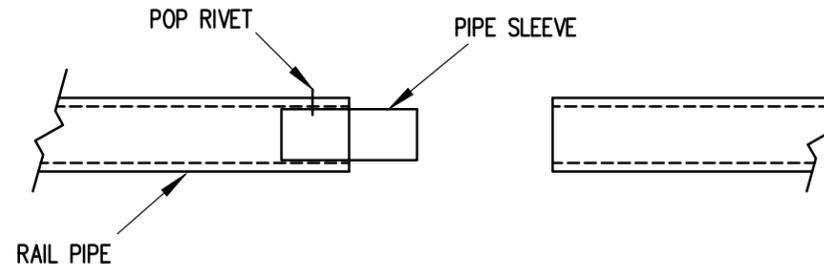


PIPE SLEEVE ASSEMBLY

1.1/2" = 1' 0"

- 1) INSERT PIPE SLEEVE APPROXIMATELY HALFWAY INTO THE RAIL PIPE. FASTEN PIPE SLEEVE WITH (1) ALUMINUM POP RIVET (5/32" X 5/8")
- 2) SLIDE THE END OF THE ADJOINING RAILPIPE OVER THE PIPE SLEEVE UNTIL THE TWO RAILS ARE FLUSH.

NOTE: PIPE SLEEVES SHOULD BE ATTACHED ON ONLY ONE END TO ALLOW FOR EXPANSION.

		Outdoor Aluminum <small>P.O. BOX 118 GENEVA, ALABAMA 36340 334-684-2296</small>			
				SCALE	AS NOTED
DATE	11/15/02	UPDATED TO 700 SERIES STANDARDS		GDK	02/13
DR'N	R.A	CKD			
AP'VD					
TITLE					NO.
SPLICE SLEEVE ASSEMBLY					884-E1994

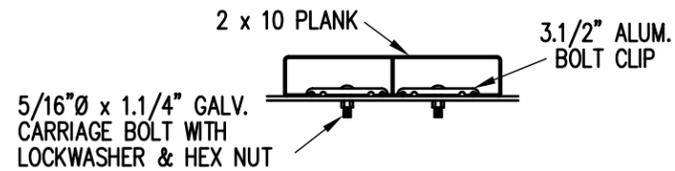

BOLT CLIP DETAIL

1.1/2" = 1'-0"




FIG.1

FIG.2

- 1) LOCATE THE CHANNEL END CAP AS SHOWN IN FIG. 1.
- 2) TAP END CAP INTO PLACE WITH RUBBER Mallet OR SOFT WOOD. FIG.2
- 3) DRILL 5/32" HOLES THROUGH THE BOTTOM FLANGE AND THE BOTTOM OUTSIDE PLANK FLANGES OF EACH PLANK. INSTALL 5/32" POP RIVETS.


END CAP DETAIL

N.T.S.

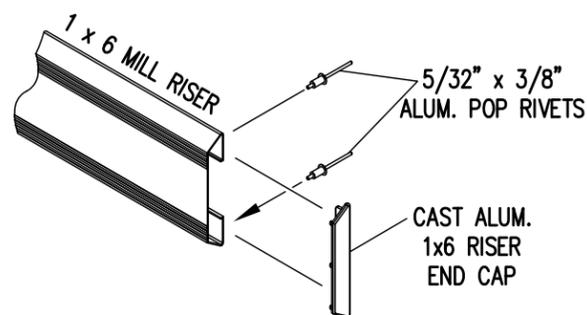

1 x 6 RISER END CAP


N.T.S.

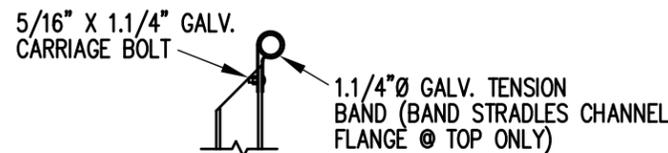

TOP RAIL




MID RAIL

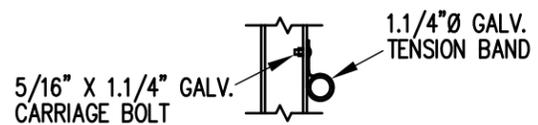

LOWER RAIL


3/4" = 1'-0"

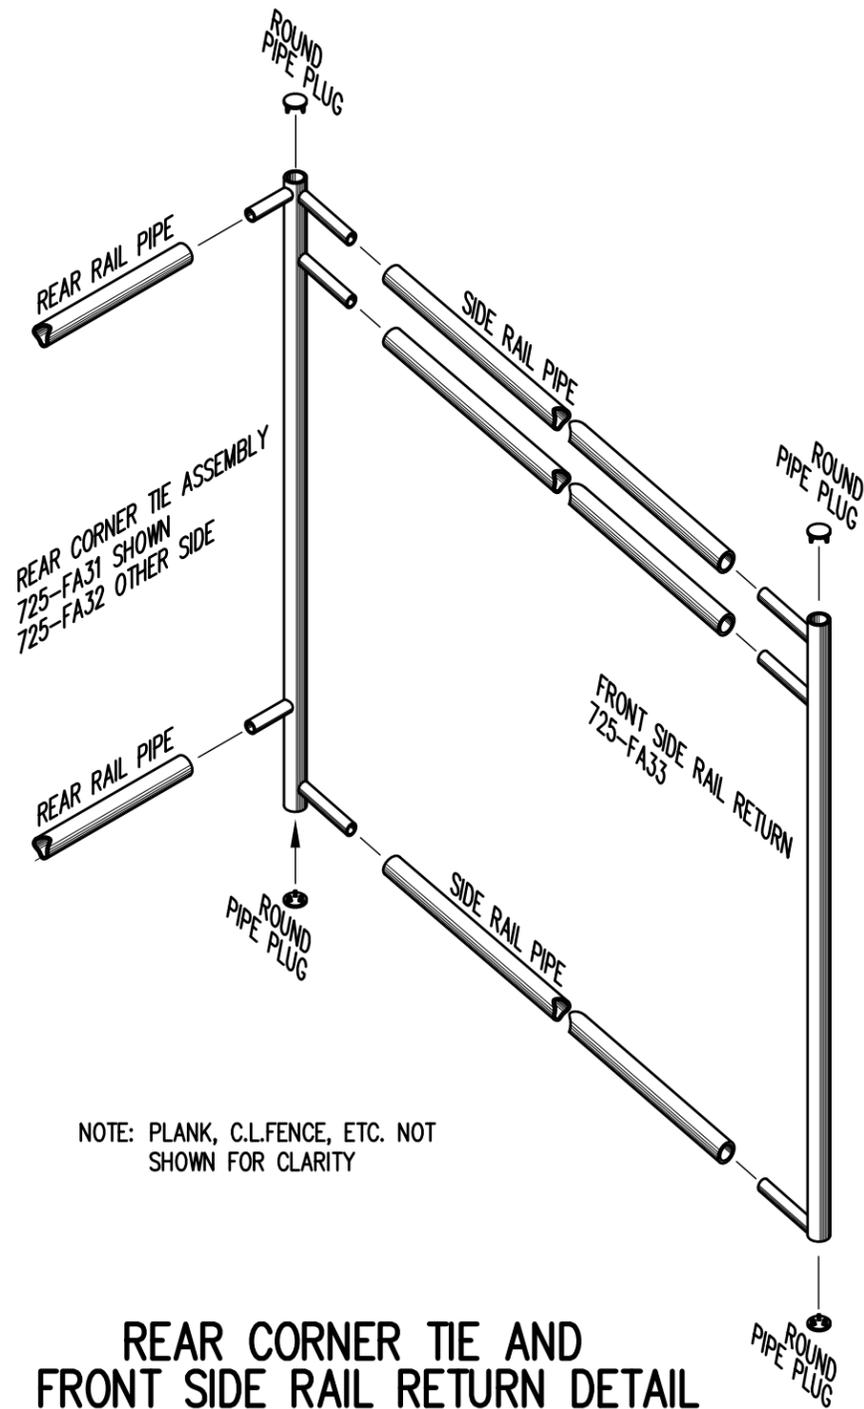

NOTE: PLANK, C.L.FENCE, ETC. NOT SHOWN FOR CLARITY

REAR CORNER TIE AND FRONT SIDE RAIL RETURN DETAIL

3/4" = 1'-0"

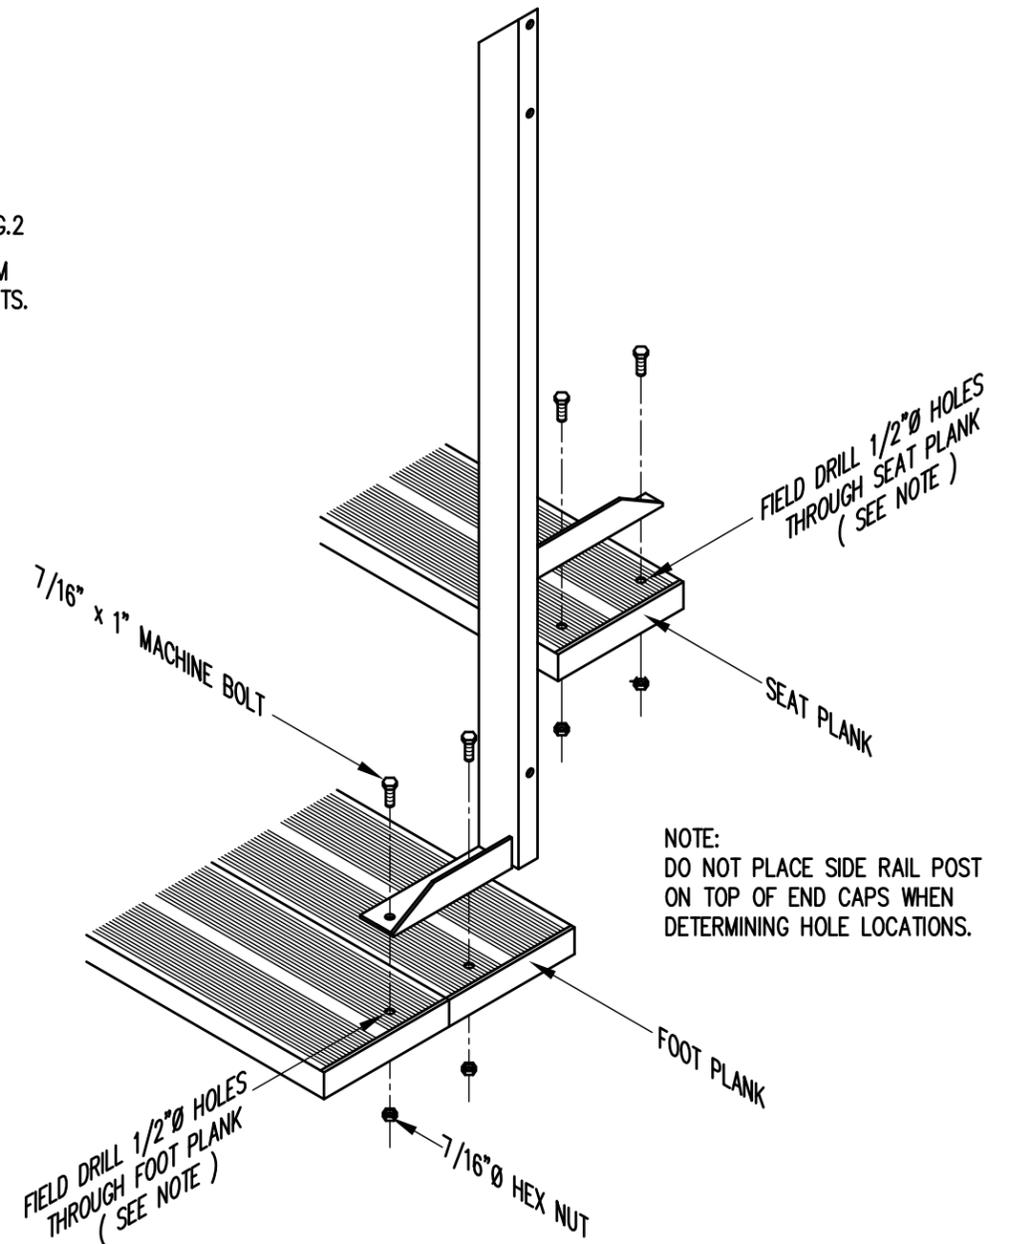

NOTE: DO NOT PLACE SIDE RAIL POST ON TOP OF END CAPS WHEN DETERMINING HOLE LOCATIONS.

TYP. SIDE RAIL POST ATTACHMENT

1" = 1'-0"

		P.O. BOX 118 GENEVA, ALABAMA 36340 334-684-2296			
		SCALE AS NOTED	REVISIONS	BY	DATE
DATE	11/15/02	UPDATED TO 700 SERIES STANDARDS		GDK	02/13
DR'N	R.A	CKD			
AP'VD					
TITLE				NO.	
TYPICAL DETAILS				884-E1990	