
 



SEATING PLAN

3/16" = 1'-0"
214 NET SEATS @ 18" PER SEAT

		Outdoor Aluminum <small>P.O. BOX 118 GENEVA, ALABAMA 36340 334-684-2296</small>		
				SCALE 3/16"=1'-0"
DATE	UPDATED TO 700 SERIES STANDARDS		GDK	02/13
DR'N <i>WHW</i>	CKD			
AP'VD				
TITLE			NO.	
TSAA 15-27 SEATING PLAN W/AISLE			884-E2283	

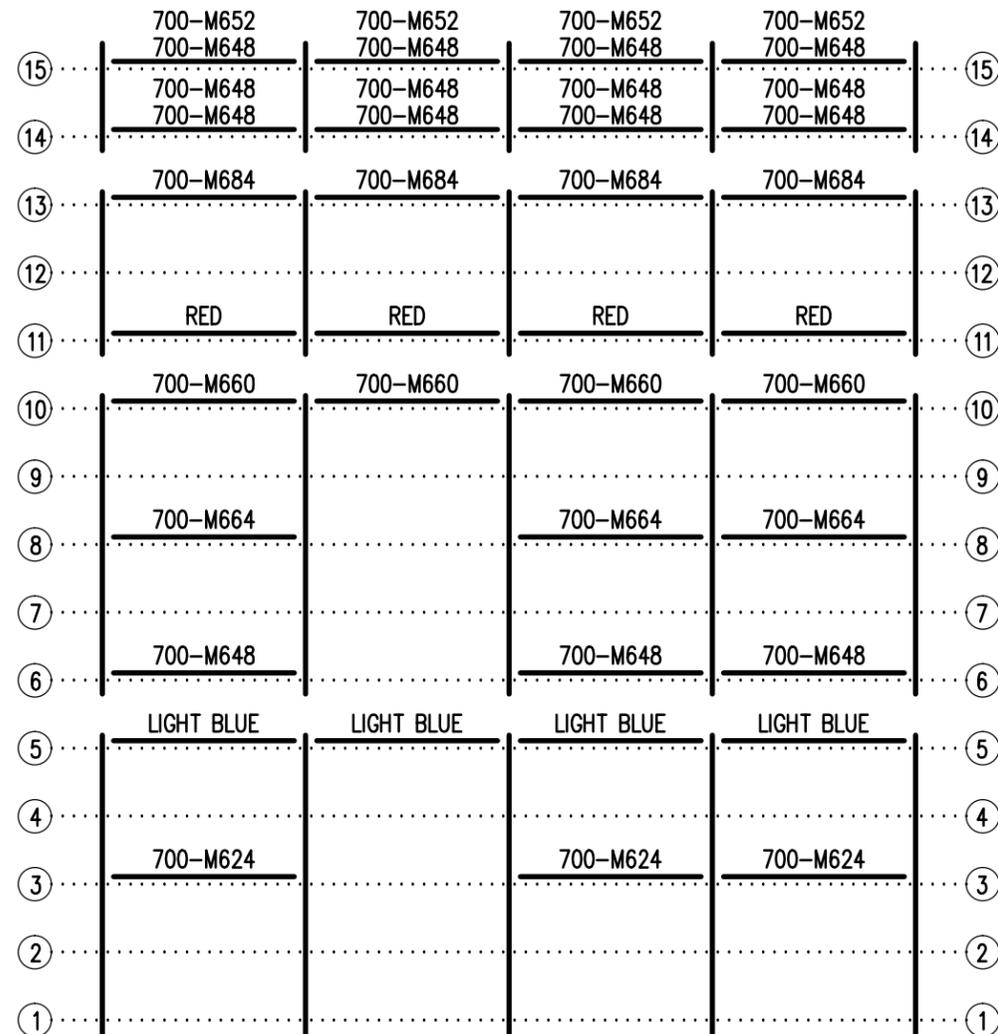


FRAMING PLAN
3/16" = 1'-0"

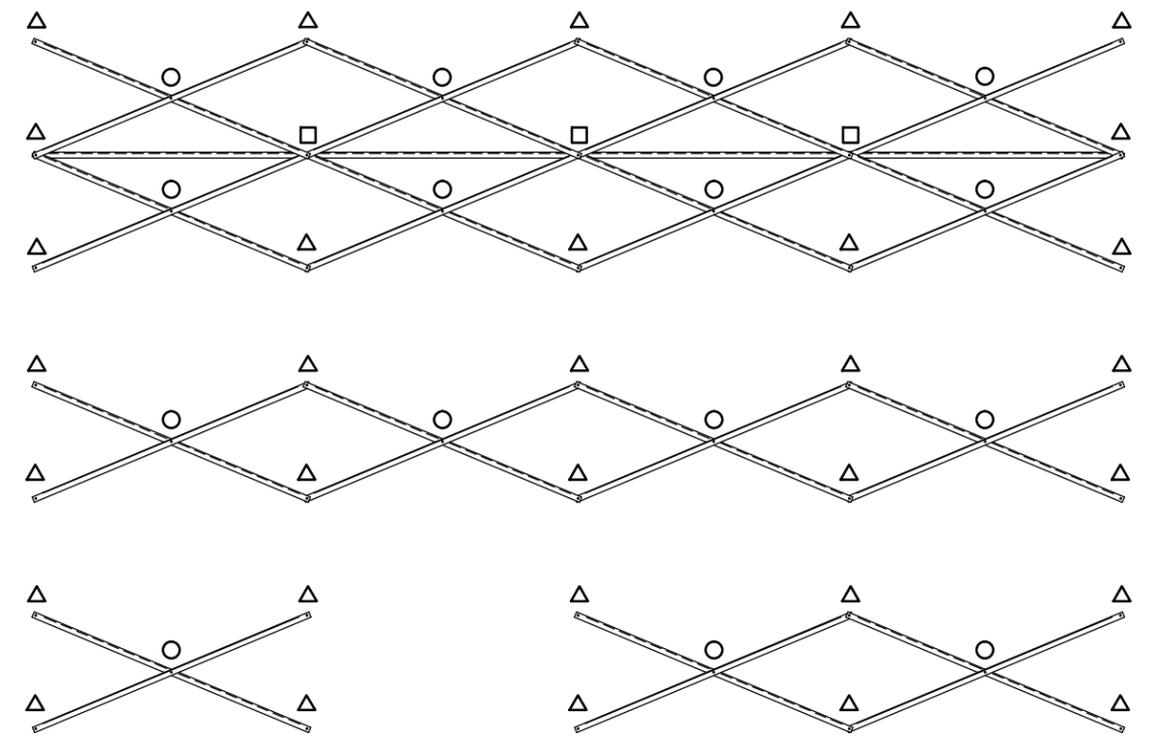

X-BRACE DETAIL
N.T.S.

- X-BRACE LINE ③ ⑥ ⑧ ⑪ ⑭**
- 7/16" X 1" GALV. MACH. BOLT
 - △ 7/16" X 3" GALV. MACH. BOLT
 - 7/16" X 4" GALV. MACH. BOLT
- X-BRACE LINE ⑤ ⑩ ⑬ ⑮**
- 7/16" X 1" GALV. MACH. BOLT
 - △ 7/16" X 4" GALV. MACH. BOLT
 - 7/16" X 5" GALV. MACH. BOLT



		Outdoor Aluminum <small>P.O. BOX 118 GENEVA, ALABAMA 36340 334-684-2296</small>		
				SCALE 3/16"=1'-0"
DATE 05/11/09	UPDATED TO 700 SERIES STANDARDS		GDK	02/13
DR'N WHW	CKD			
AP'VD				
TITLE TSAA 15-27 FRAMING PLAN W/AISLE			NO. 884-E2284	

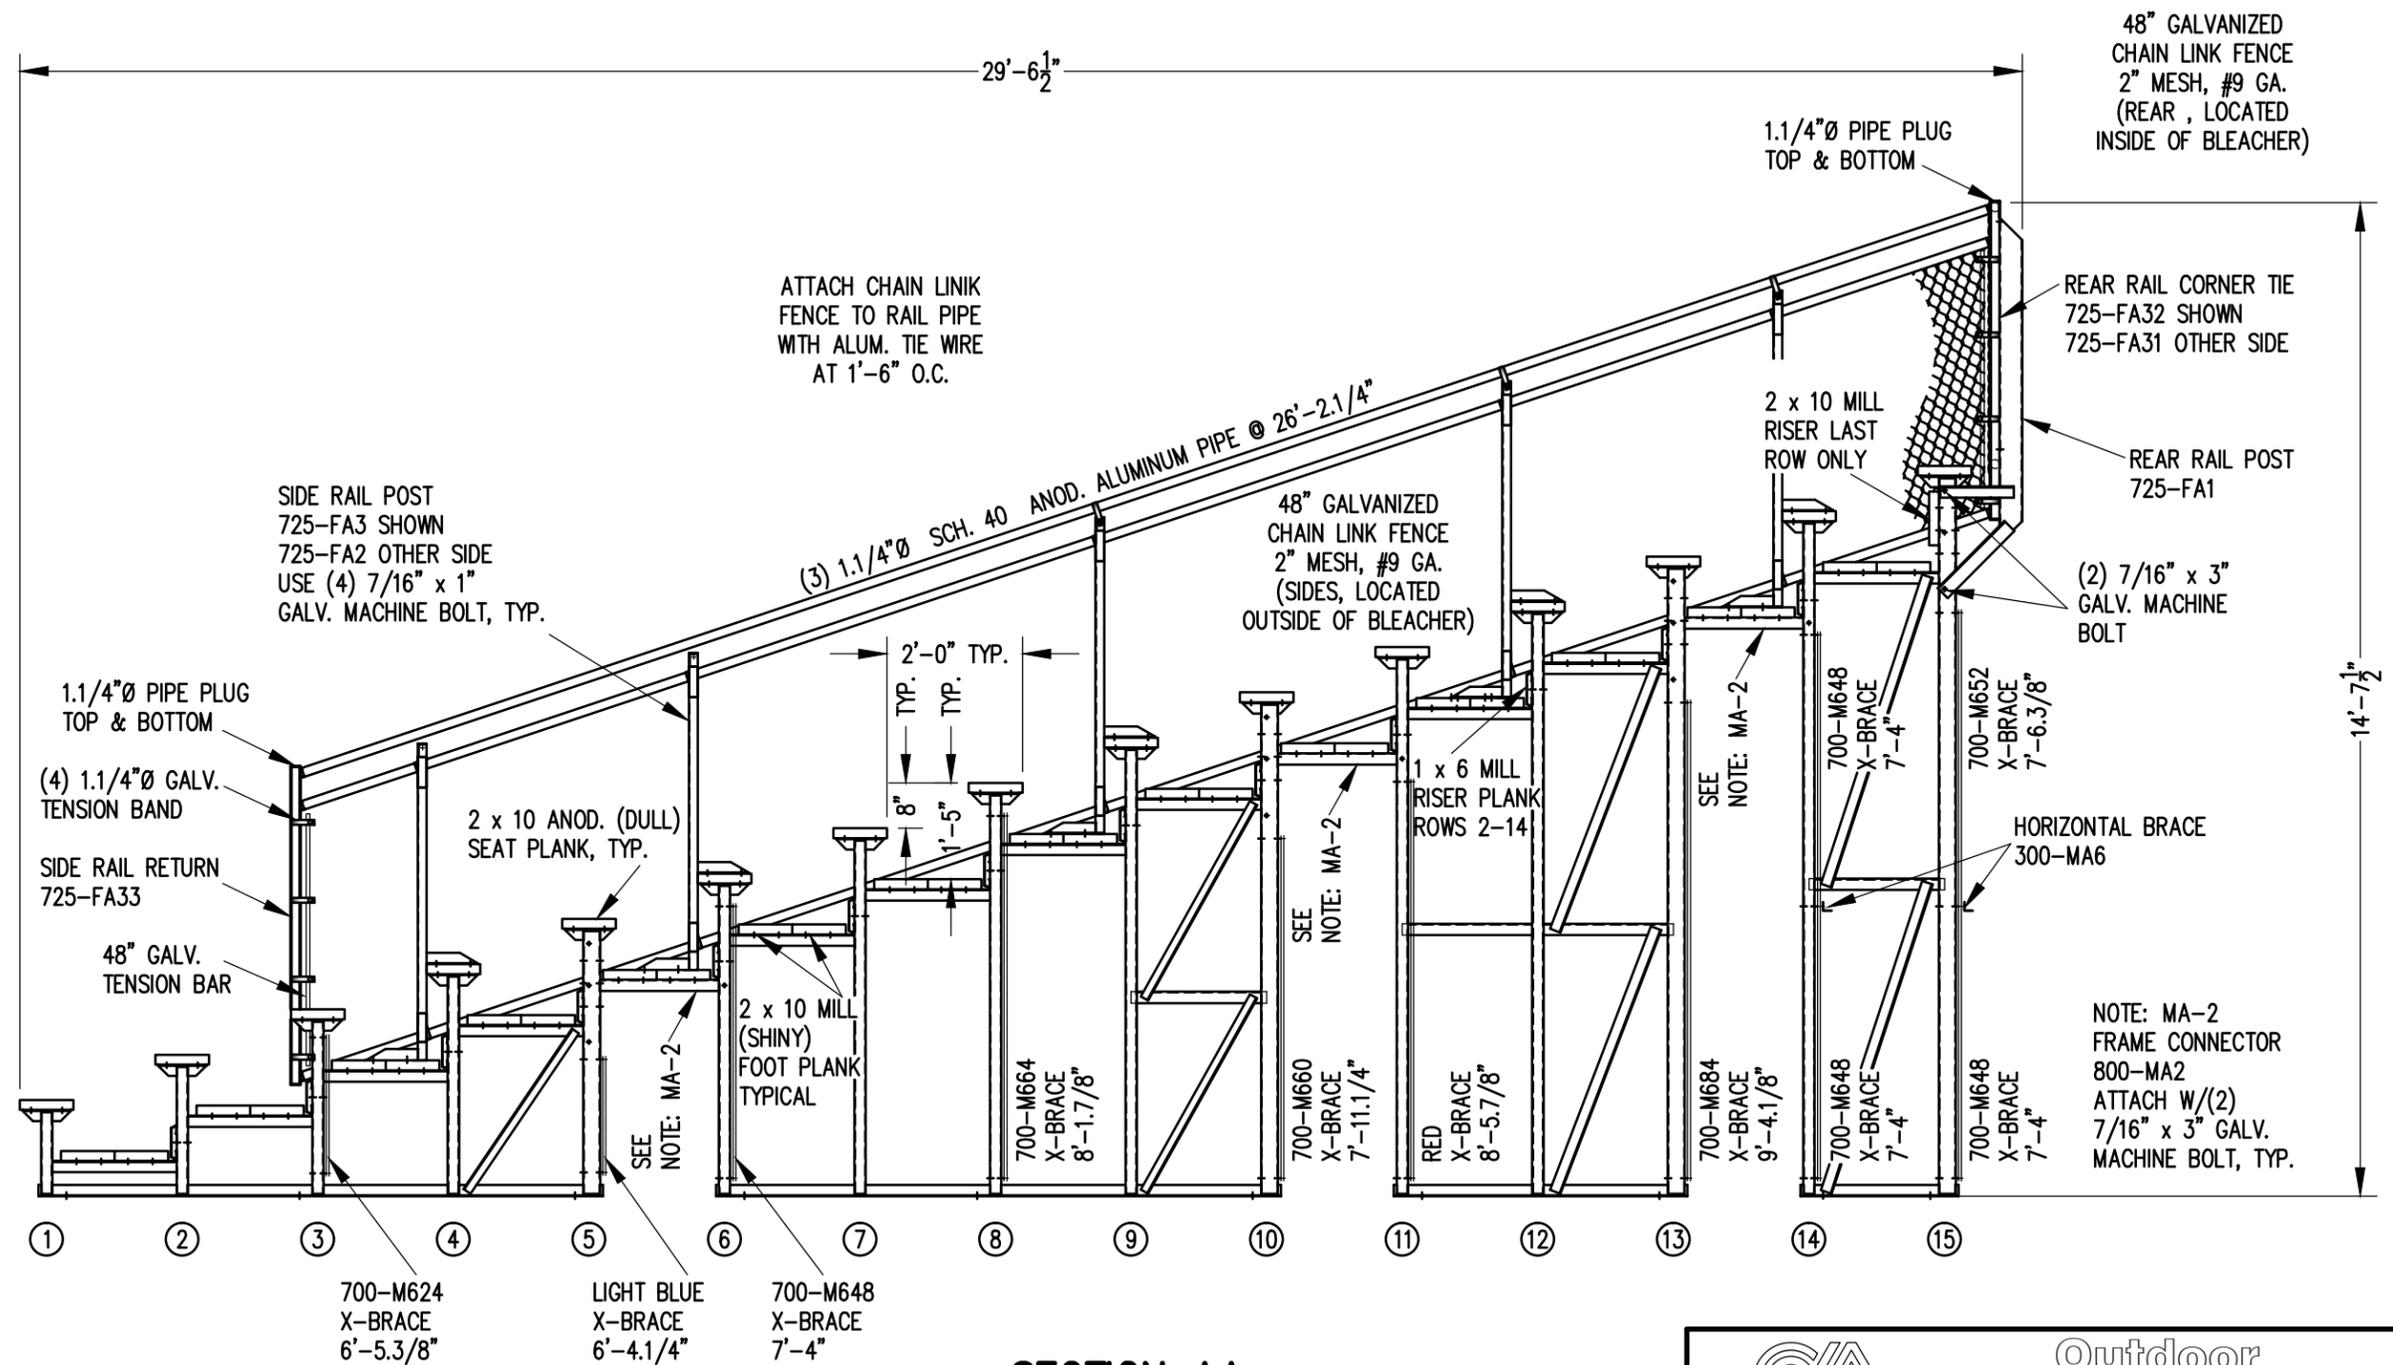

SECTION AA

3/8" = 1'-0"


		P.O. BOX 118 GENEVA, ALABAMA 36340 334-684-2296		
		SCALE	REVISIONS	BY
DATE	05/11/09	ADDED 1x6 RISER HOLES	WHW	11/09
DR'N	WHW	CKD	UPDATED TO 700 SERIES STANDARDS	GDK 02/13
AP'VD				
TITLE			NO.	
TSA 15 ROW SECTION DOUBLE FOOTBOARD			884-E2293	

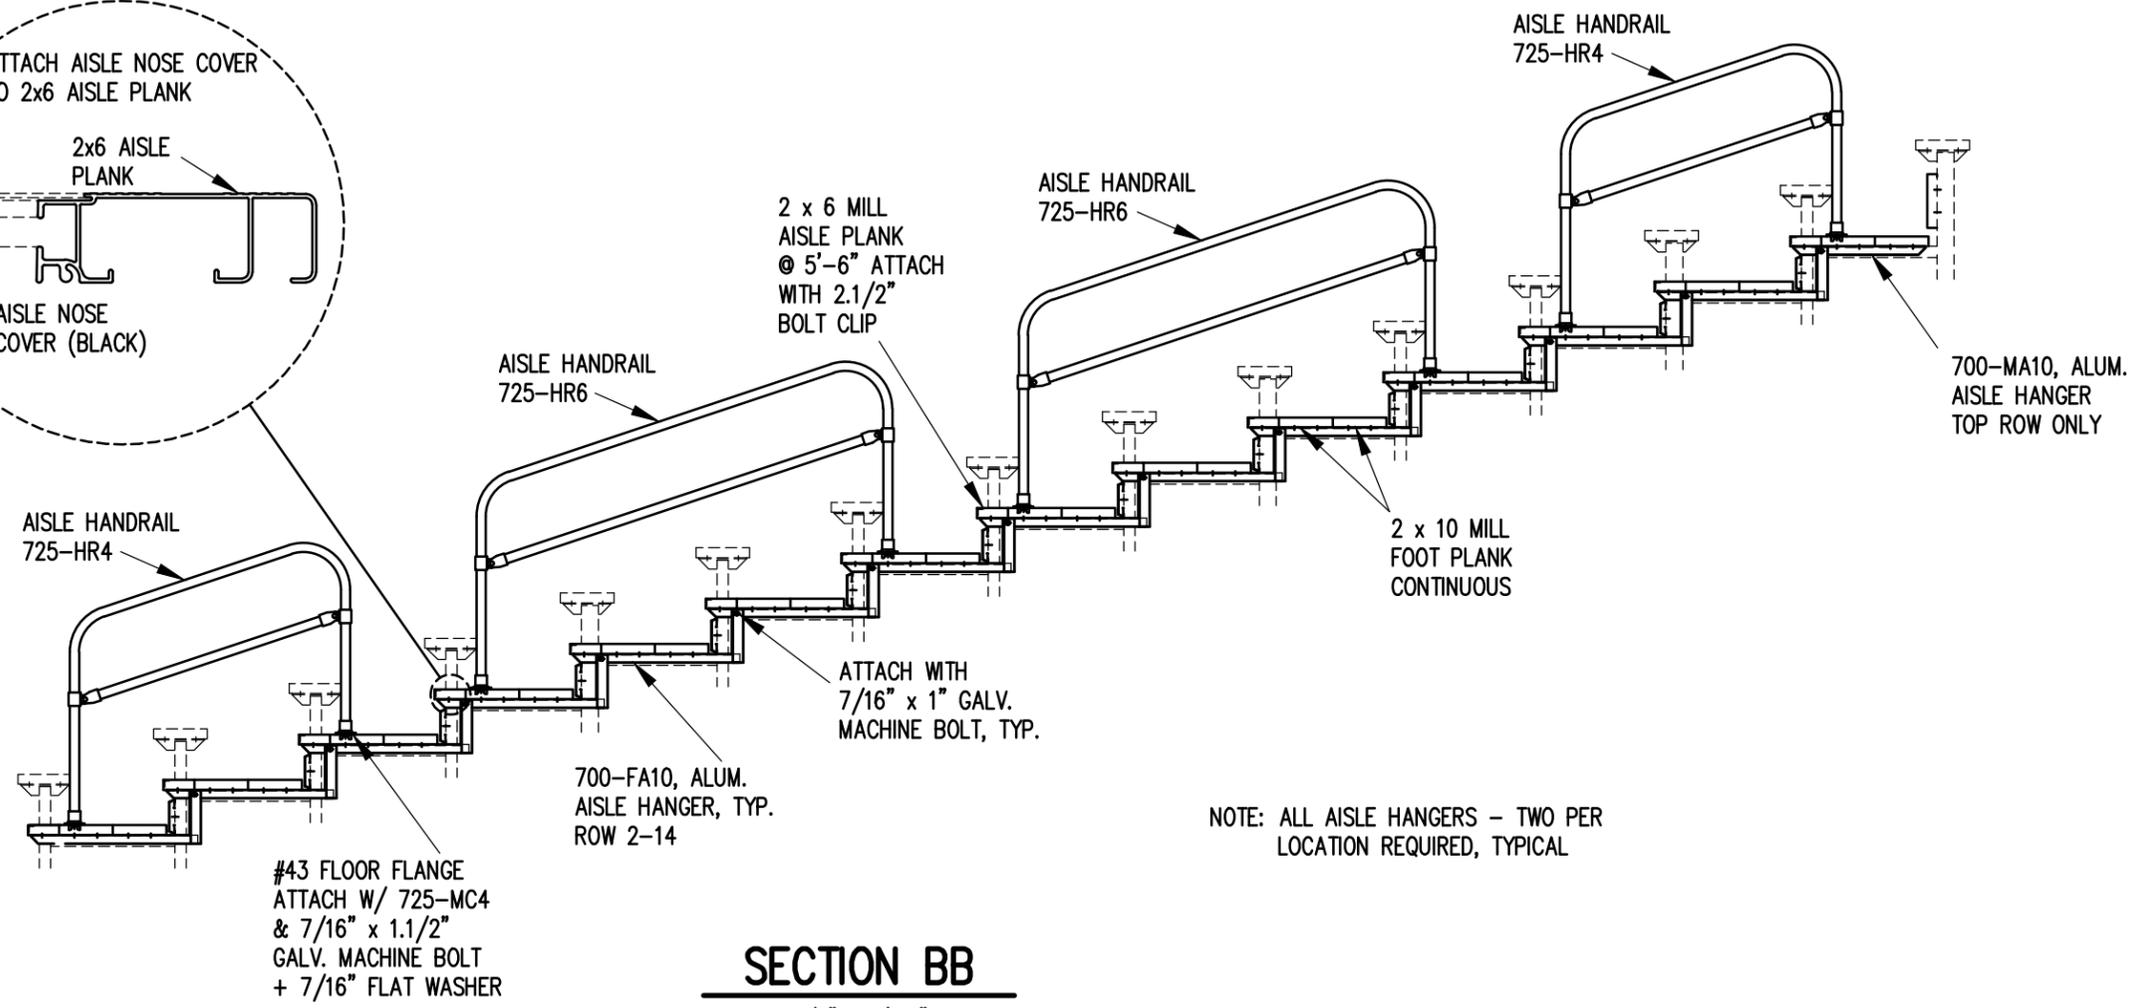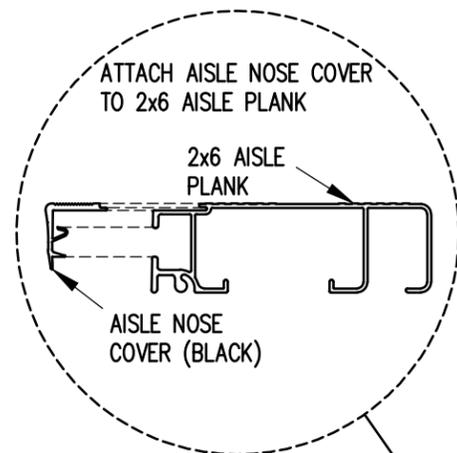

NOTE: ALL AISLE HANGERS - TWO PER LOCATION REQUIRED, TYPICAL

SECTION BB
3/8" = 1'-0"

		P.O. BOX 118 GENEVA, ALABAMA 36340 334-684-2296		
		SCALE 3/8"=1'-0"	REVISIONS	BY
DATE 05/11/09	UPDATED TO 700 SERIES STANDARDS		GDK	02/13
DR'N WHW	CKD			
AP'VD				
TITLE			NO.	
TSA 15 ROW AISLE SECTION			884-E2016	

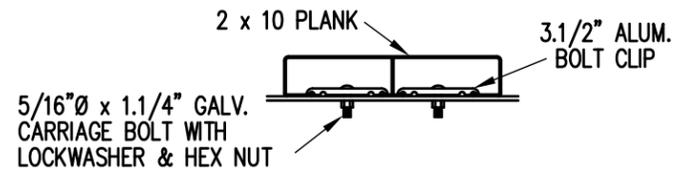

BOLT CLIP DETAIL


1.1/2" = 1'-0"



- 1) LOCATE THE CHANNEL END CAP AS SHOWN IN FIG. 1.
- 2) TAP END CAP INTO PLACE WITH RUBBER Mallet OR SOFT WOOD. FIG.2
- 3) DRILL 5/32" HOLES THROUGH THE BOTTOM FLANGE AND THE BOTTOM OUTSIDE PLANK FLANGES OF EACH PLANK. INSTALL 5/32" POP RIVETS.


END CAP DETAIL

N.T.S.

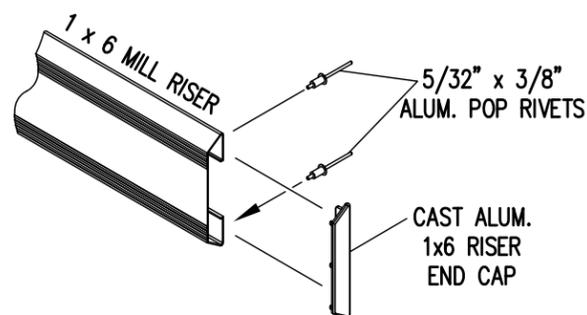


1 x 6 RISER END CAP


N.T.S.

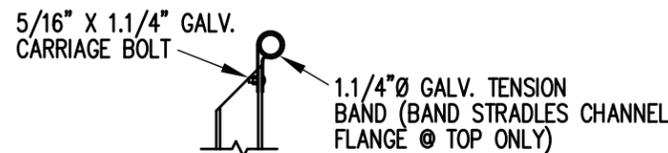

TOP RAIL

 


MID RAIL

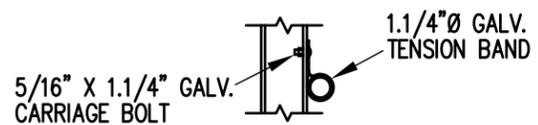

LOWER RAIL


3/4" = 1'-0"

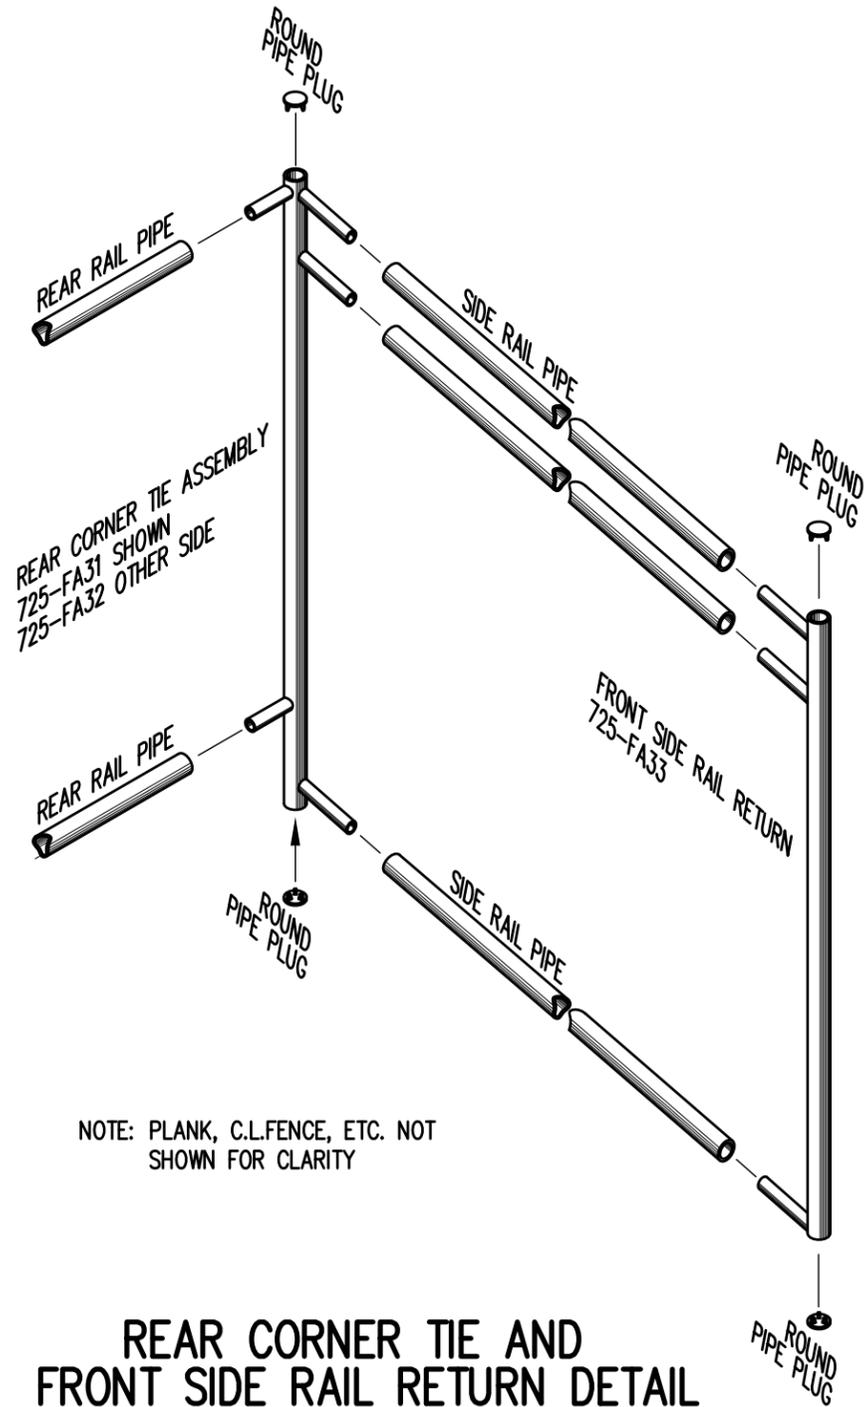

NOTE: PLANK, C.L.FENCE, ETC. NOT SHOWN FOR CLARITY

REAR CORNER TIE AND FRONT SIDE RAIL RETURN DETAIL

3/4" = 1'-0"

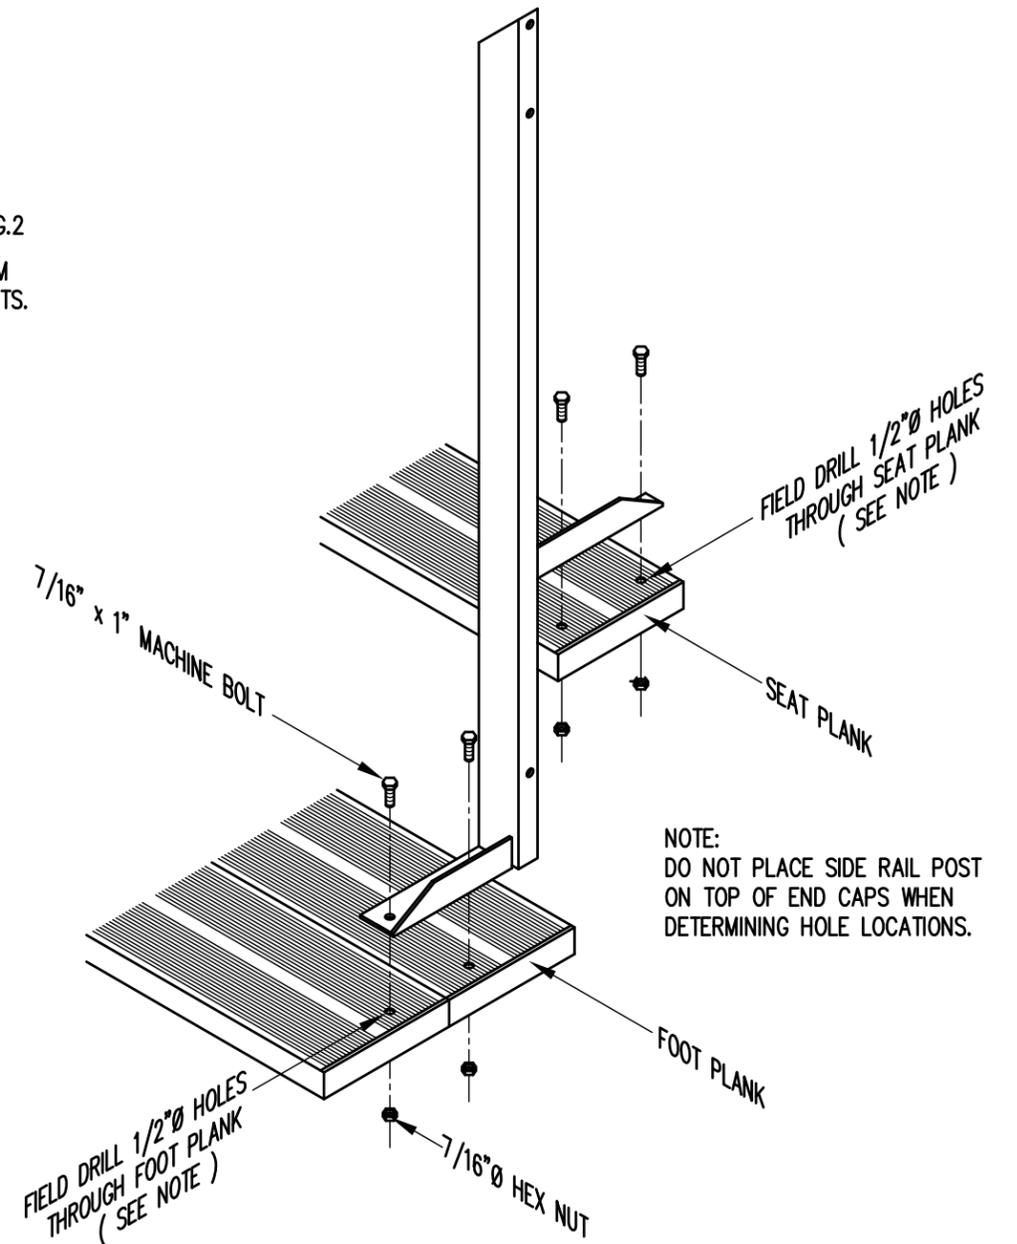

NOTE: DO NOT PLACE SIDE RAIL POST ON TOP OF END CAPS WHEN DETERMINING HOLE LOCATIONS.

TYP. SIDE RAIL POST ATTACHMENT

1" = 1'-0"

		P.O. BOX 118 GENEVA, ALABAMA 36340 334-684-2296			
		SCALE	AS NOTED	REVISIONS	BY
DATE	11/15/02	UPDATED TO 700 SERIES STANDARDS		GDK	02/13
DR'N	R.A	CKD			
AP'VD					
TITLE				NO.	
TYPICAL DETAILS				884-E1990	