

### SEATING PLAN

3/16" = 1'-0"


144 NET SEATS @ 18" PER SEAT



**Outdoor  
Aluminum**


P.O. BOX 118  
GENEVA, ALABAMA 36340  
334-684-2296

SCALE	3/16"=1'-0"	REVISIONS	BY	DATE
DATE	12/2/02	UPDATED TO 700 SERIES STANDARDS	GDK	02/13
DR'N	R.A	CKD		
AP'VD				
TITLE			NO.	
TSAE 10-27 SEATING PLAN			884-E2211	

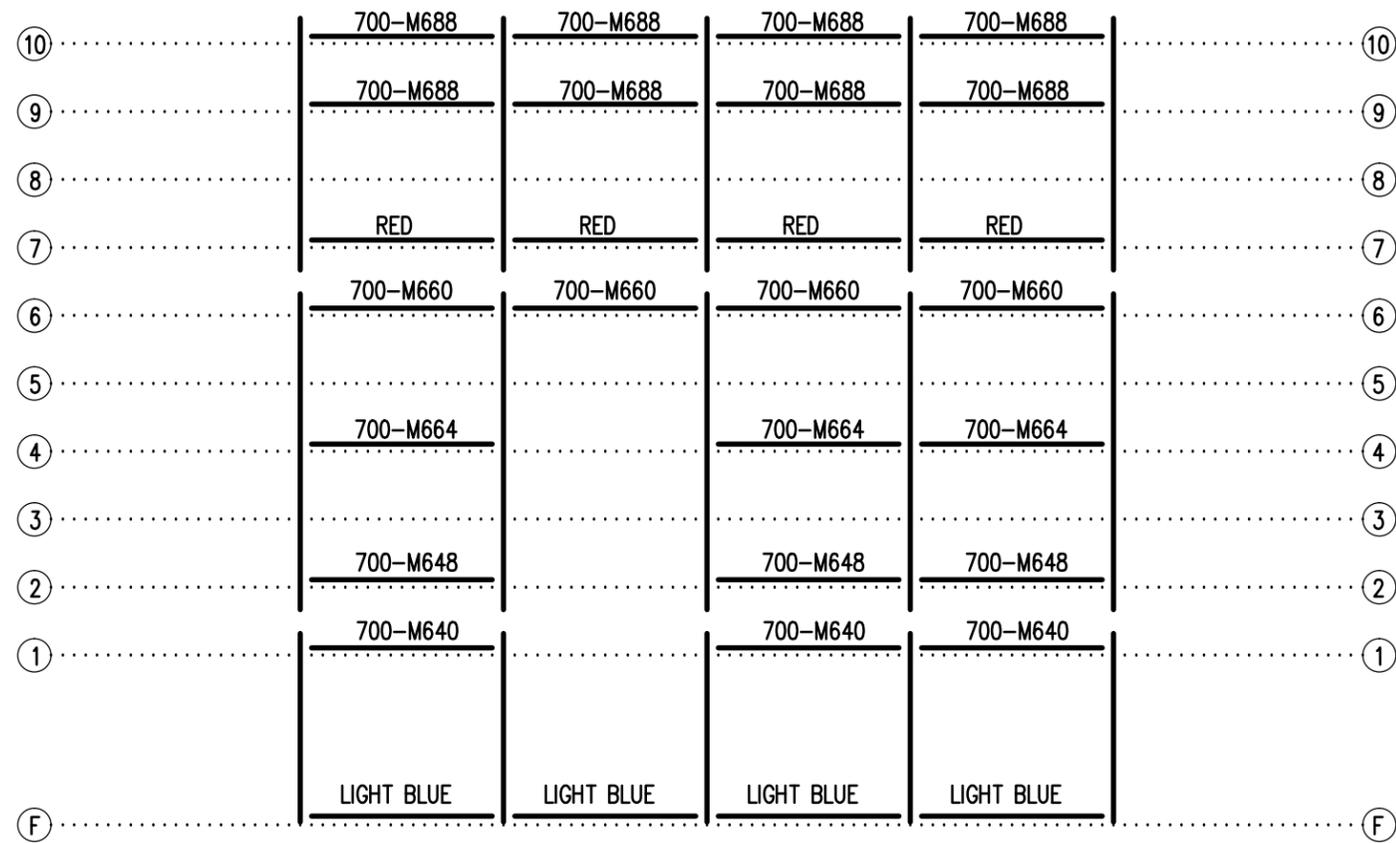

1'-6"    6'-0"    6'-0"    6'-0"    6'-0"    1'-6" ..... FRAME SPACING

**FRAMING PLAN**  
3/16" = 1'-0"

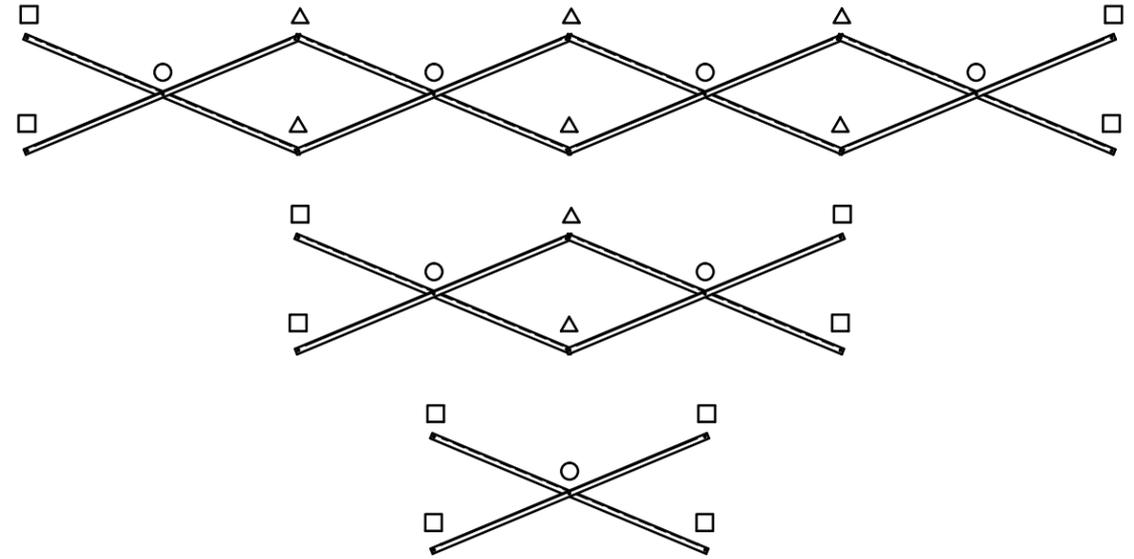

**X-BRACE DETAIL**

N.T.S.

**X-BRACE LINE (F)**

- 7/16" X 1" GALV. MACH. BOLT
- △ 7/16" X 1.1/2" GALV. MACH. BOLT
- 7/16" X 1" GALV. MACH. BOLT


**X-BRACE LINE (1) (2) (4) (7) (9)**

- 7/16" X 1" GALV. MACH. BOLT
- △ 7/16" X 3" GALV. MACH. BOLT
- 7/16" X 3" GALV. MACH. BOLT

**X-BRACE LINE (6) (10)**


- 7/16" X 1" GALV. MACH. BOLT
- △ 7/16" X 4" GALV. MACH. BOLT
- 7/16" X 4" GALV. MACH. BOLT

		<b>Outdoor Aluminum</b> P.O. BOX 118 GENEVA, ALABAMA 36340 334-684-2296		
				SCALE 3/16"=1'-0"
DATE 12/4/02	UPDATED TO 700 SERIES STANDARDS		GDK	02/13
DR'N R.A	CKD			
AP'VD				
TITLE			NO.	
TSAE 10-27 FRAMING PLAN			884-E2261	

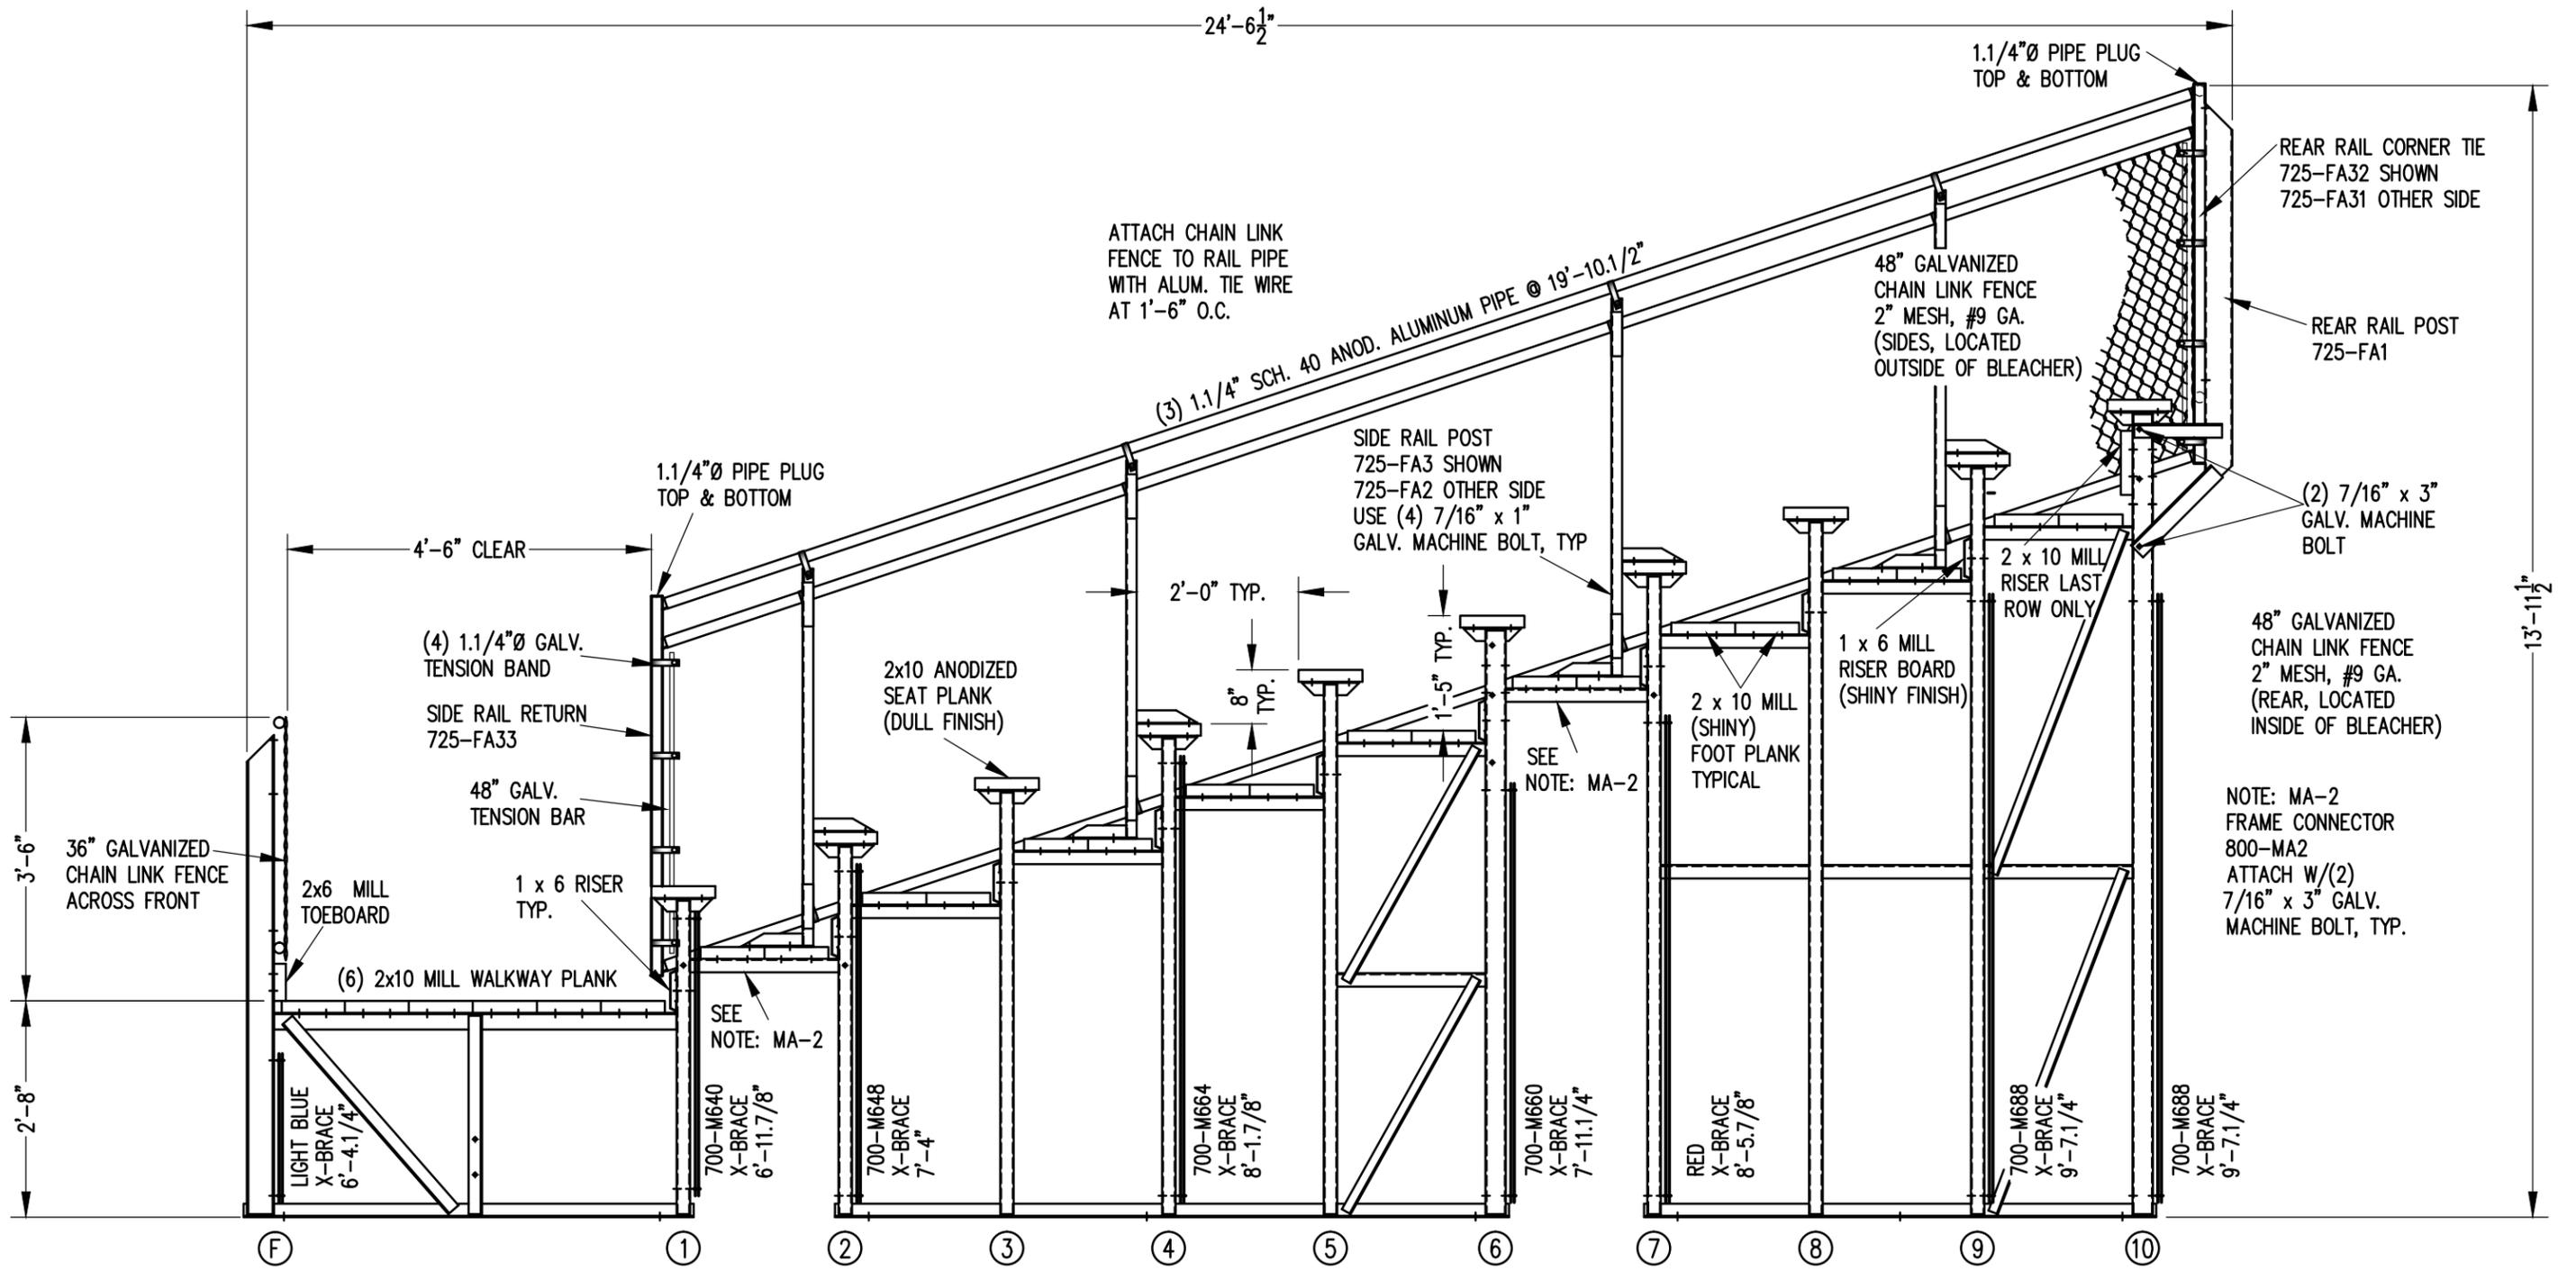


**SECTION AA**  
1/2" = 1'-0"

		<b>Outdoor Aluminum</b> P.O. BOX 118 GENEVA, ALABAMA 36340 334-684-2296		
		SCALE 1/2"=1'-0"	REVISIONS	BY
DATE 12/3/02	FOOTBOARD SUPPORT,FA17R2,FA23R1,MA2		RS	11/06
DR'N R.A CKD	ADDED 1x6 RISER HOLES		WHW	11/09
AP'VD	UPDATED TO 700 SERIES STANDARDS		GDK	02/13
TITLE			NO.	
TSAE 10 ROW SECTION			884-E2221	

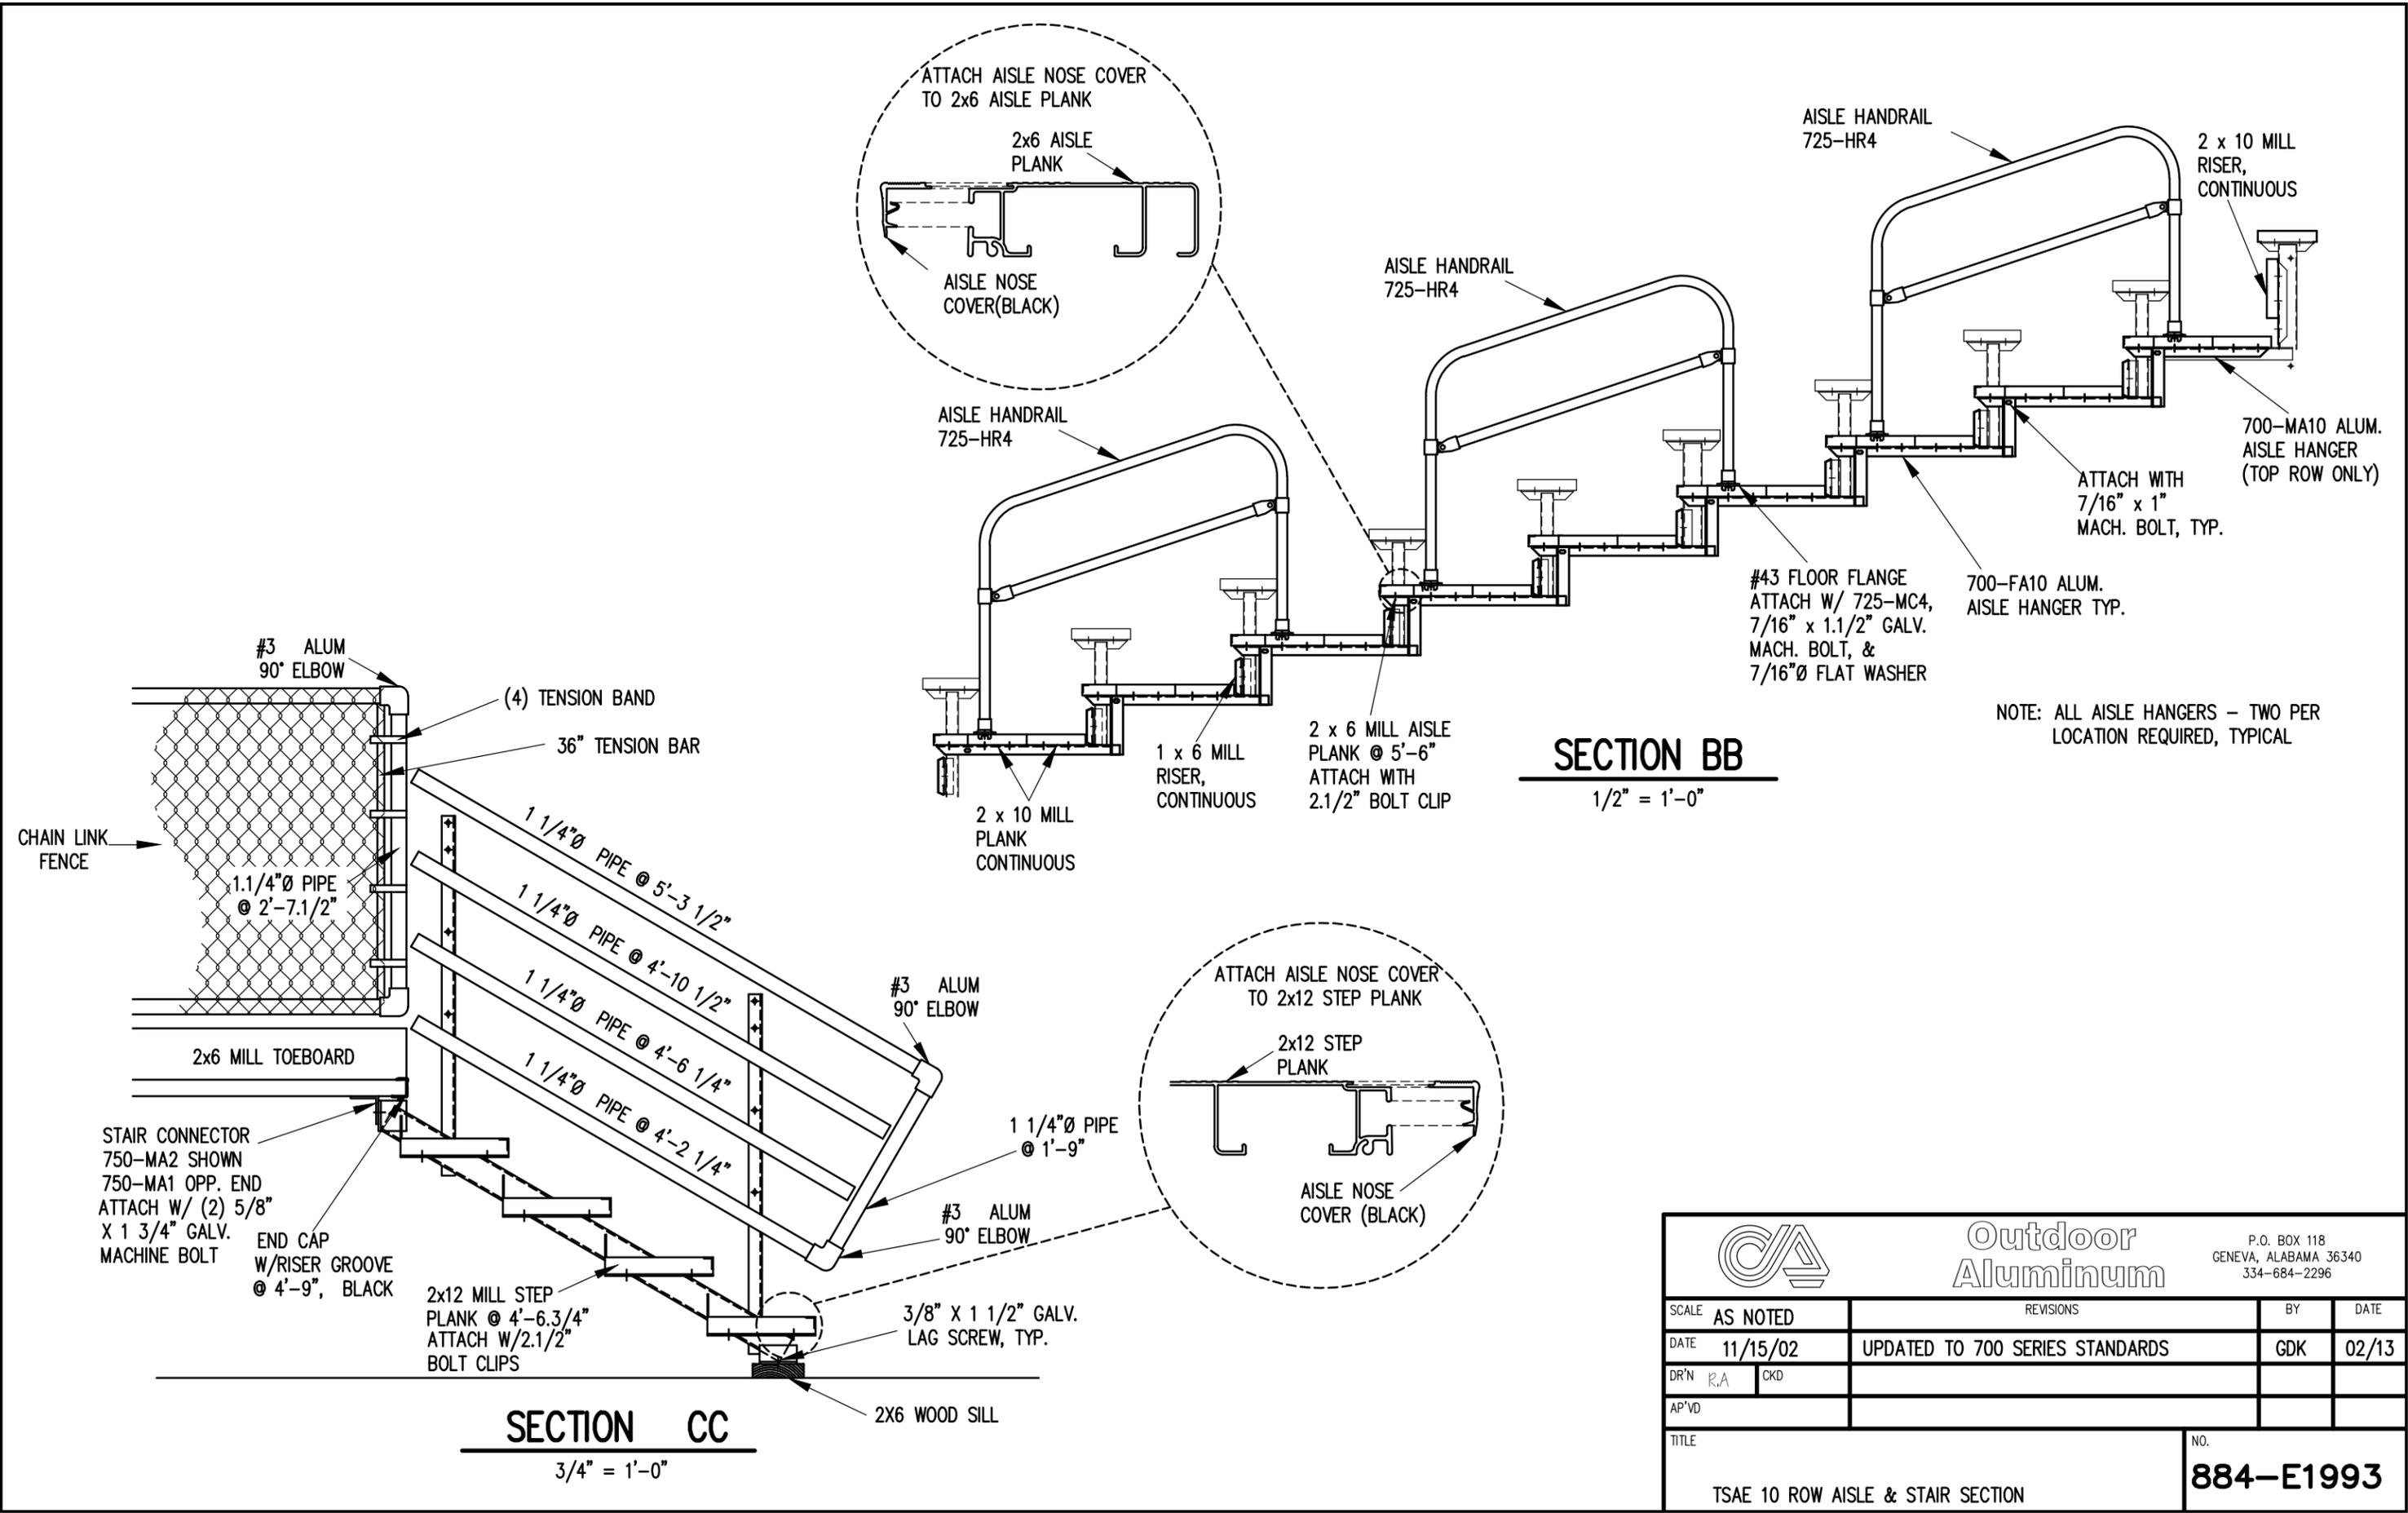

		<b>Outdoor Aluminum</b> P.O. BOX 118 GENEVA, ALABAMA 36340 334-684-2296			
				SCALE	AS NOTED
DATE	11/15/02	UPDATED TO 700 SERIES STANDARDS		GDK	02/13
DR'N	R.A.	CKD			
AP'VD					
TITLE				NO.	
TSAE 10 ROW AISLE & STAIR SECTION				884-E1993	

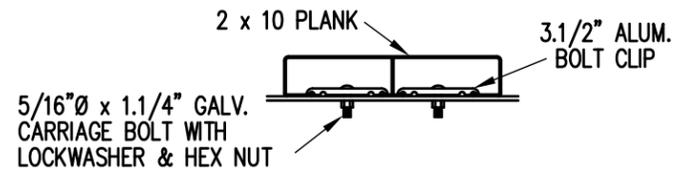

### BOLT CLIP DETAIL


1.1/2" = 1'-0"



- 1) LOCATE THE CHANNEL END CAP AS SHOWN IN FIG. 1.
- 2) TAP END CAP INTO PLACE WITH RUBBER Mallet OR SOFT WOOD. FIG.2
- 3) DRILL 5/32" HOLES THROUGH THE BOTTOM FLANGE AND THE BOTTOM OUTSIDE PLANK FLANGES OF EACH PLANK. INSTALL 5/32" POP RIVETS.


### END CAP DETAIL

N.T.S.

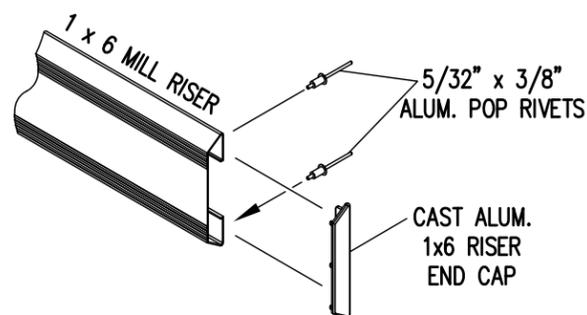


### 1 x 6 RISER END CAP


N.T.S.

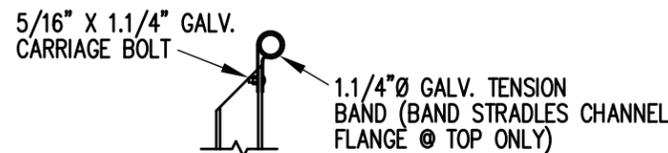

### TOP RAIL

 


### MID RAIL

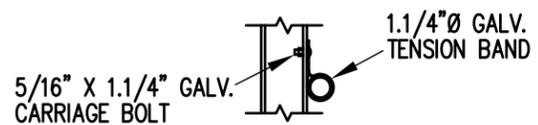

### LOWER RAIL


3/4" = 1'-0"

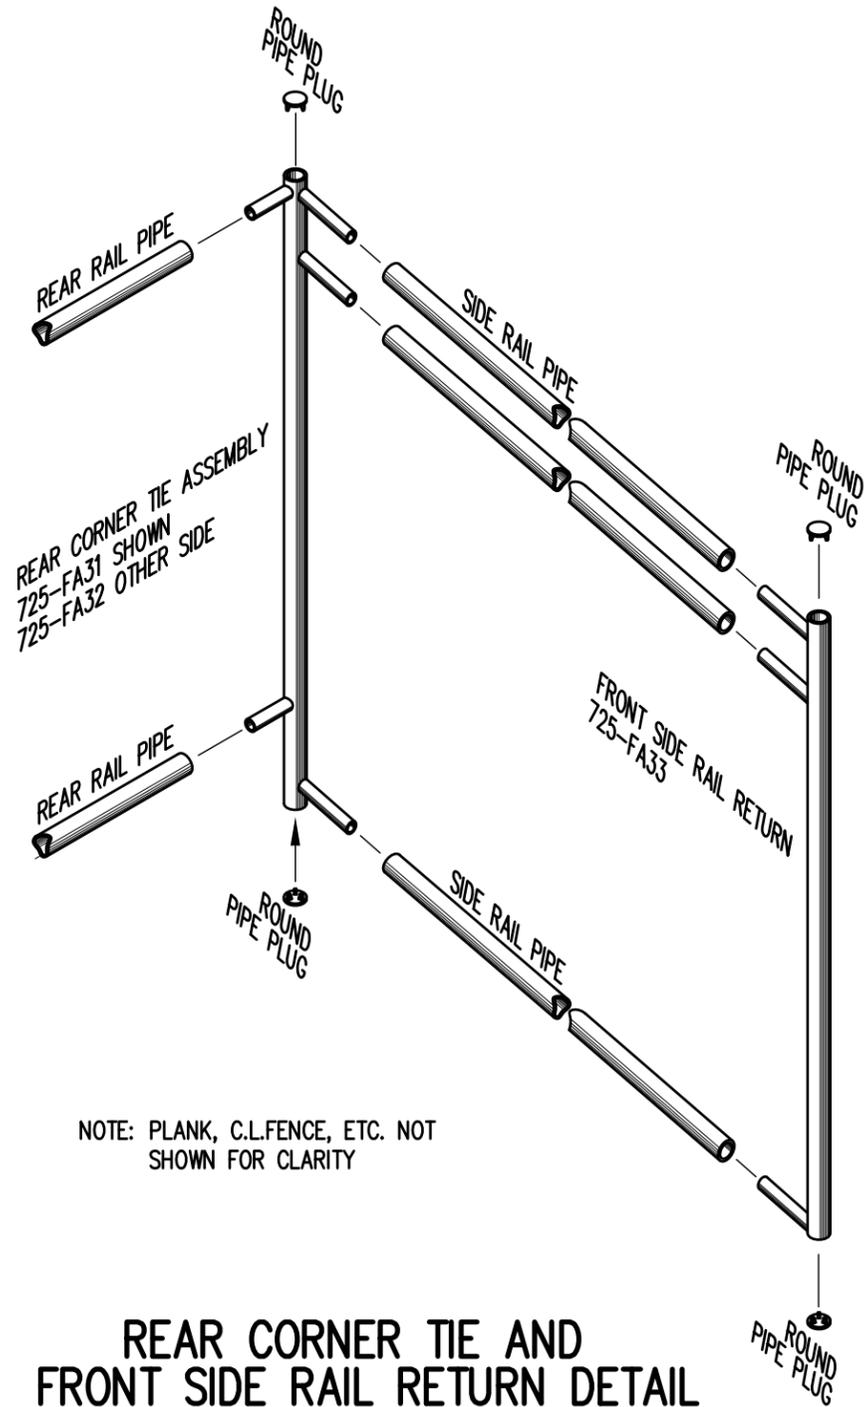

NOTE: PLANK, C.L.FENCE, ETC. NOT SHOWN FOR CLARITY

### REAR CORNER TIE AND FRONT SIDE RAIL RETURN DETAIL

3/4" = 1'-0"

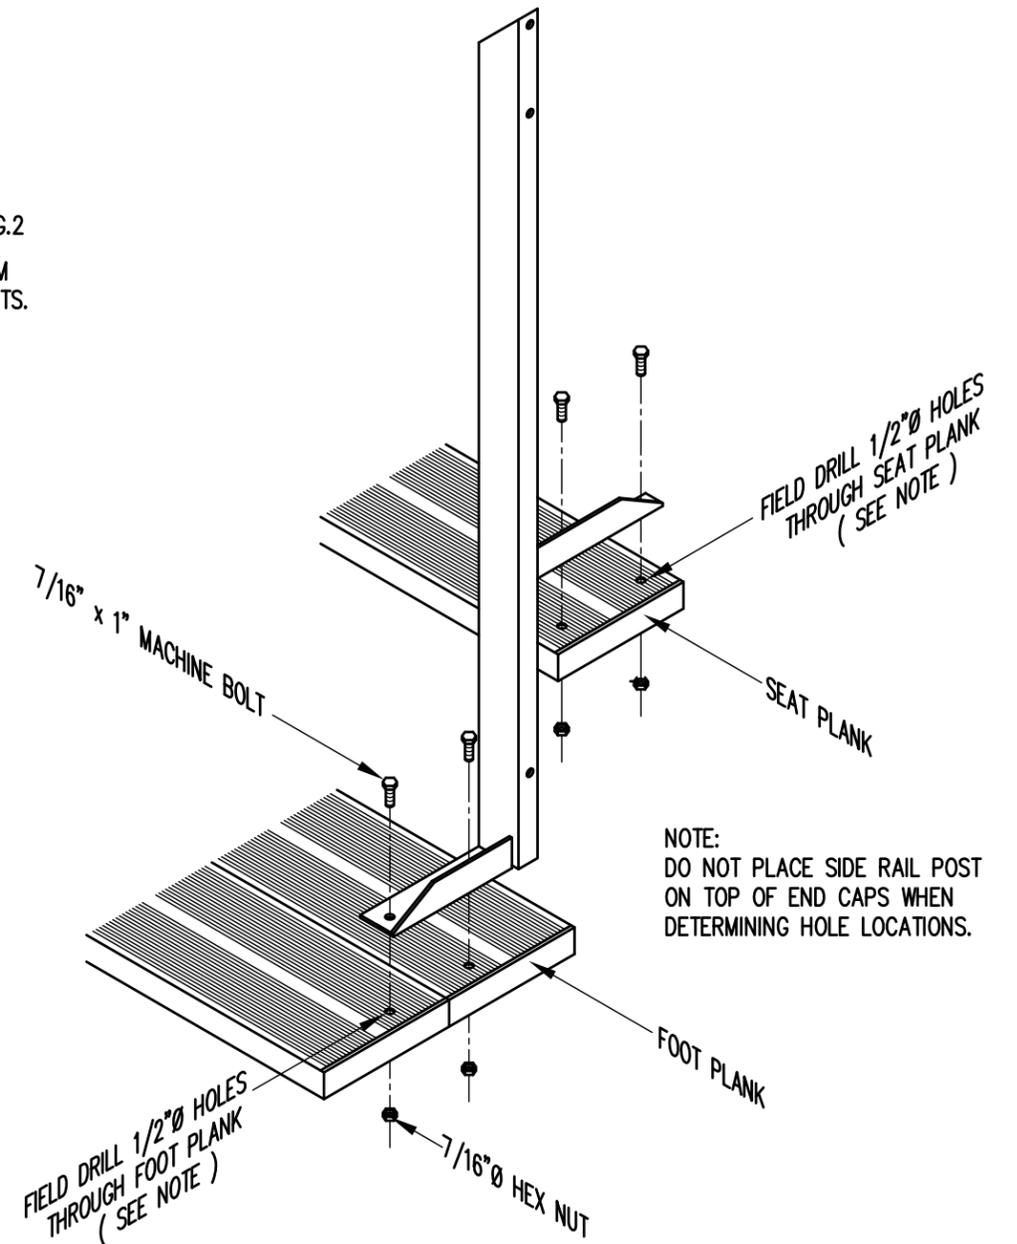

NOTE: DO NOT PLACE SIDE RAIL POST ON TOP OF END CAPS WHEN DETERMINING HOLE LOCATIONS.

### TYP. SIDE RAIL POST ATTACHMENT

1" = 1'-0"

		P.O. BOX 118 GENEVA, ALABAMA 36340 334-684-2296			
		SCALE	AS NOTED	REVISIONS	BY
DATE	11/15/02	UPDATED TO 700 SERIES STANDARDS		GDK	02/13
DR'N	R.A	CKD			
AP'VD					
TITLE				NO.	
TYPICAL DETAILS				884-E1990	