


SEATING & FRAMING PLAN

1/4" = 1'-0"
42 NET SEATS @ 18" PER SEAT

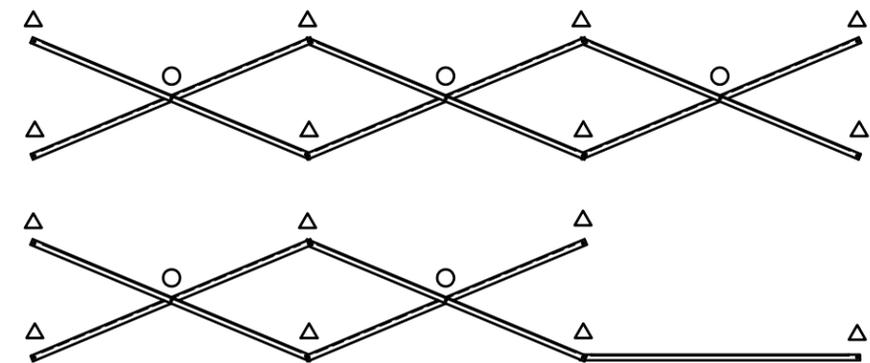


X-BRACE DETAIL

N.T.S.


- 2" TUBE COLUMN BOLT SCHEDULE 3" TUBE COLUMN BOLT SCHEDULE
- 7/16" X 1" GALV. MACH. BOLT ○ 7/16" X 1" GALV. MACH. BOLT
 - △ 7/16" X 3" GALV. MACH. BOLT △ 7/16" X 4" GALV. MACH. BOLT

		P.O. BOX 118 GENEVA, ALABAMA 36340 334-684-2296		
				SCALE AS NOTED
DATE	10/21/04	REVISED SEAT PLAN	WHW	11/21/06
DR'N	WHW	CKD	ADDED 1x6 RISER HOLES	CES 6/8/10
AP'VD		UPDATED TO 700 SERIES STANDARDS	GDK	02/13
TITLE			NO.	
TSAА 5-15 SEATING/FRAMING PLAN W/AISLE			884-E2063	

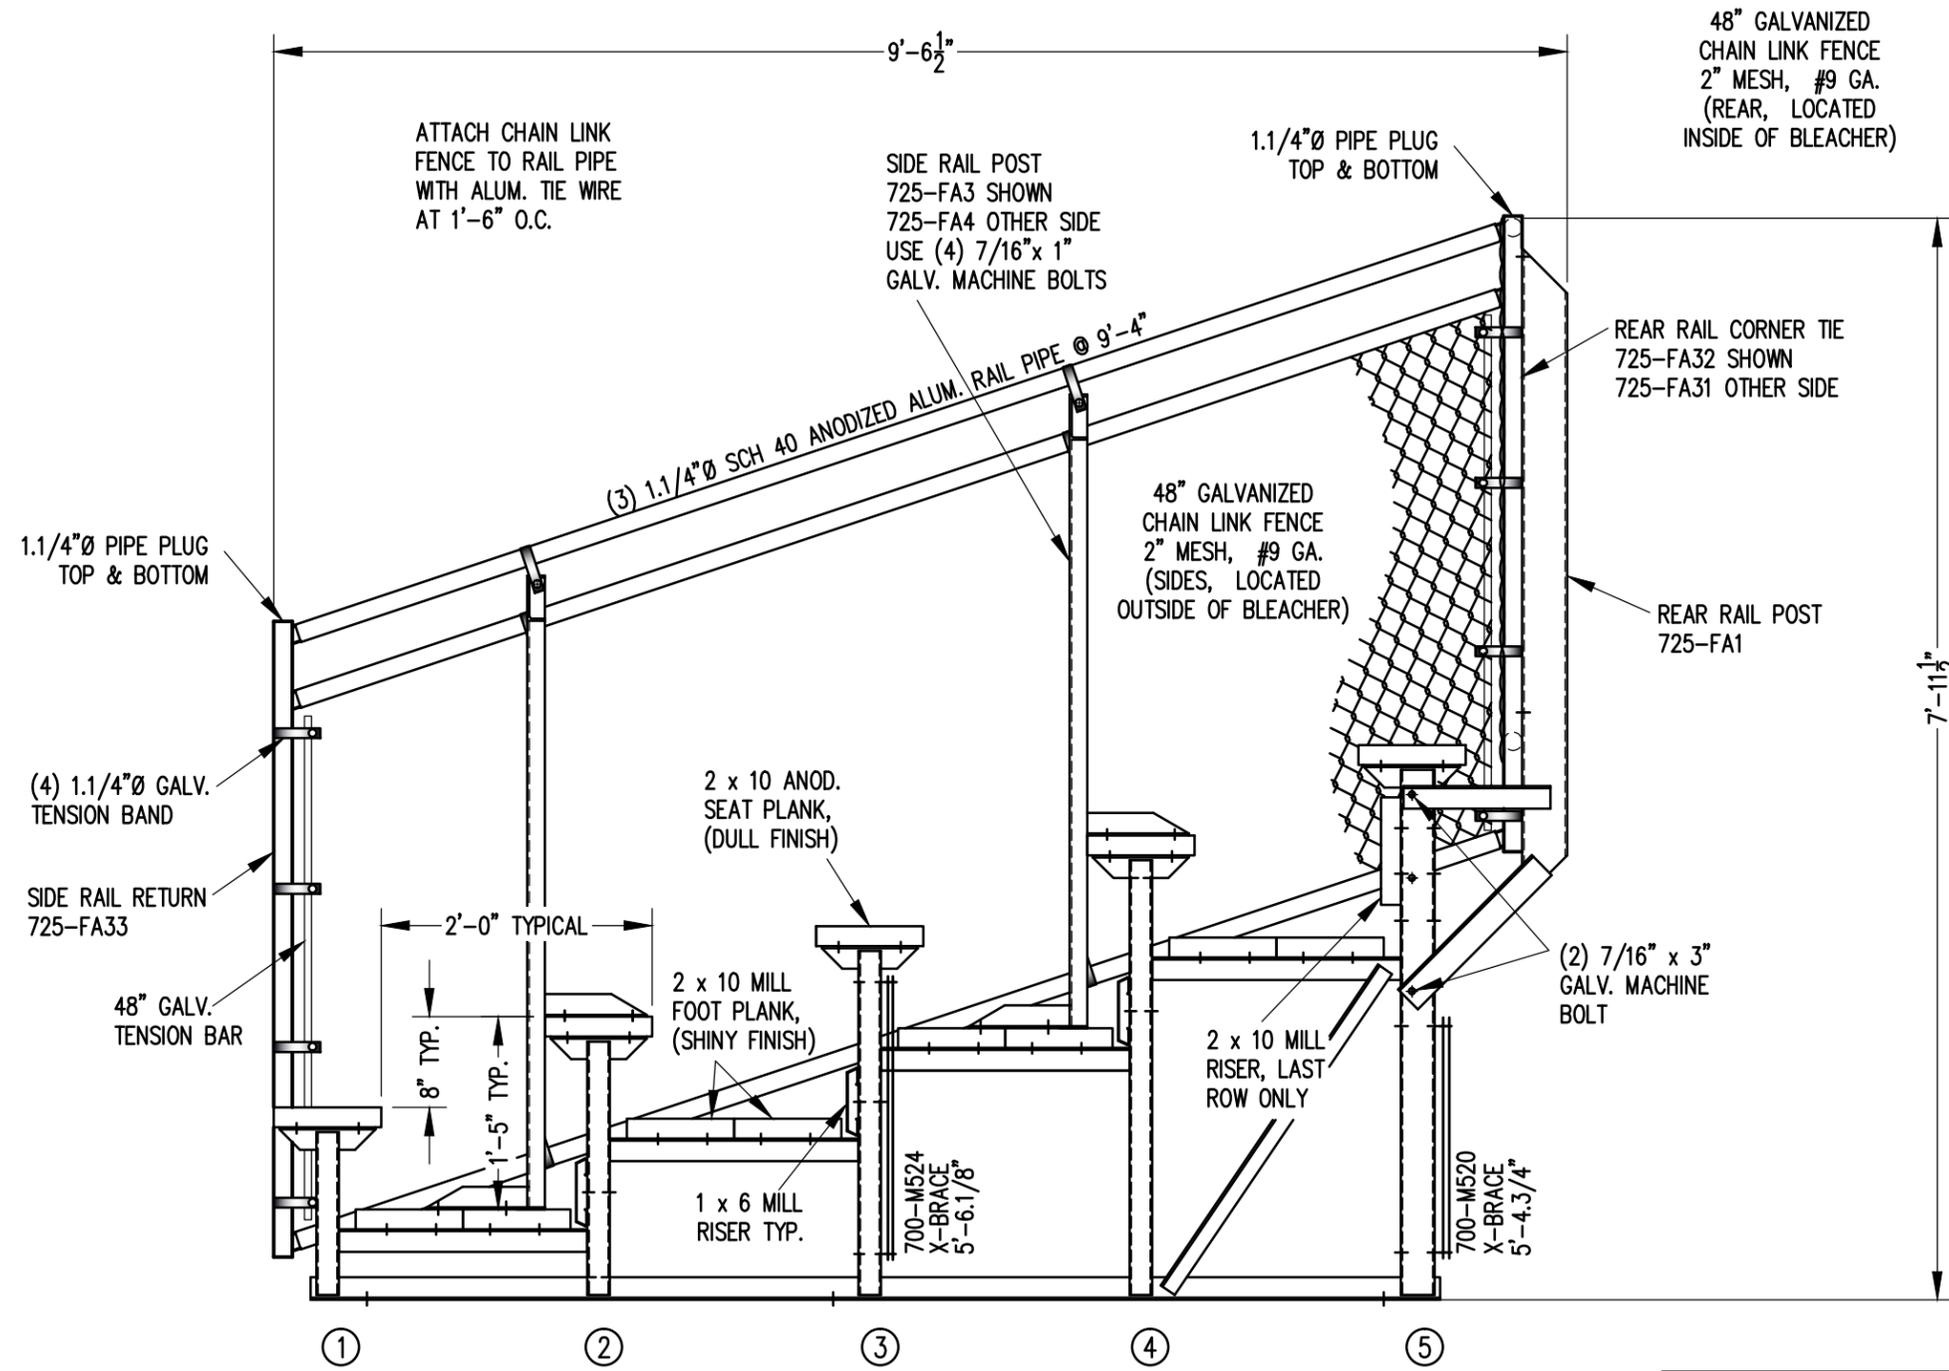

SECTION AA
3/4" = 1'-0"

		Outdoor Aluminum P.O. BOX 118 GENEVA, ALABAMA 36340 334-684-2296		
				SCALE
DATE	9/19/02	UPDATED REAR & SIDE RAIL POSTS	WHW	11/27/06
DR'N	R.A. CKD	ADDED 1x6 RISER HOLES	WHW	11/25/09
AP'VD		UPDATED TO 700 SERIES STANDARDS	GDK	02/13
TITLE				NO.
TSAA 5 ROW SECTION DOUBLE FOOTBOARD				884-E2085

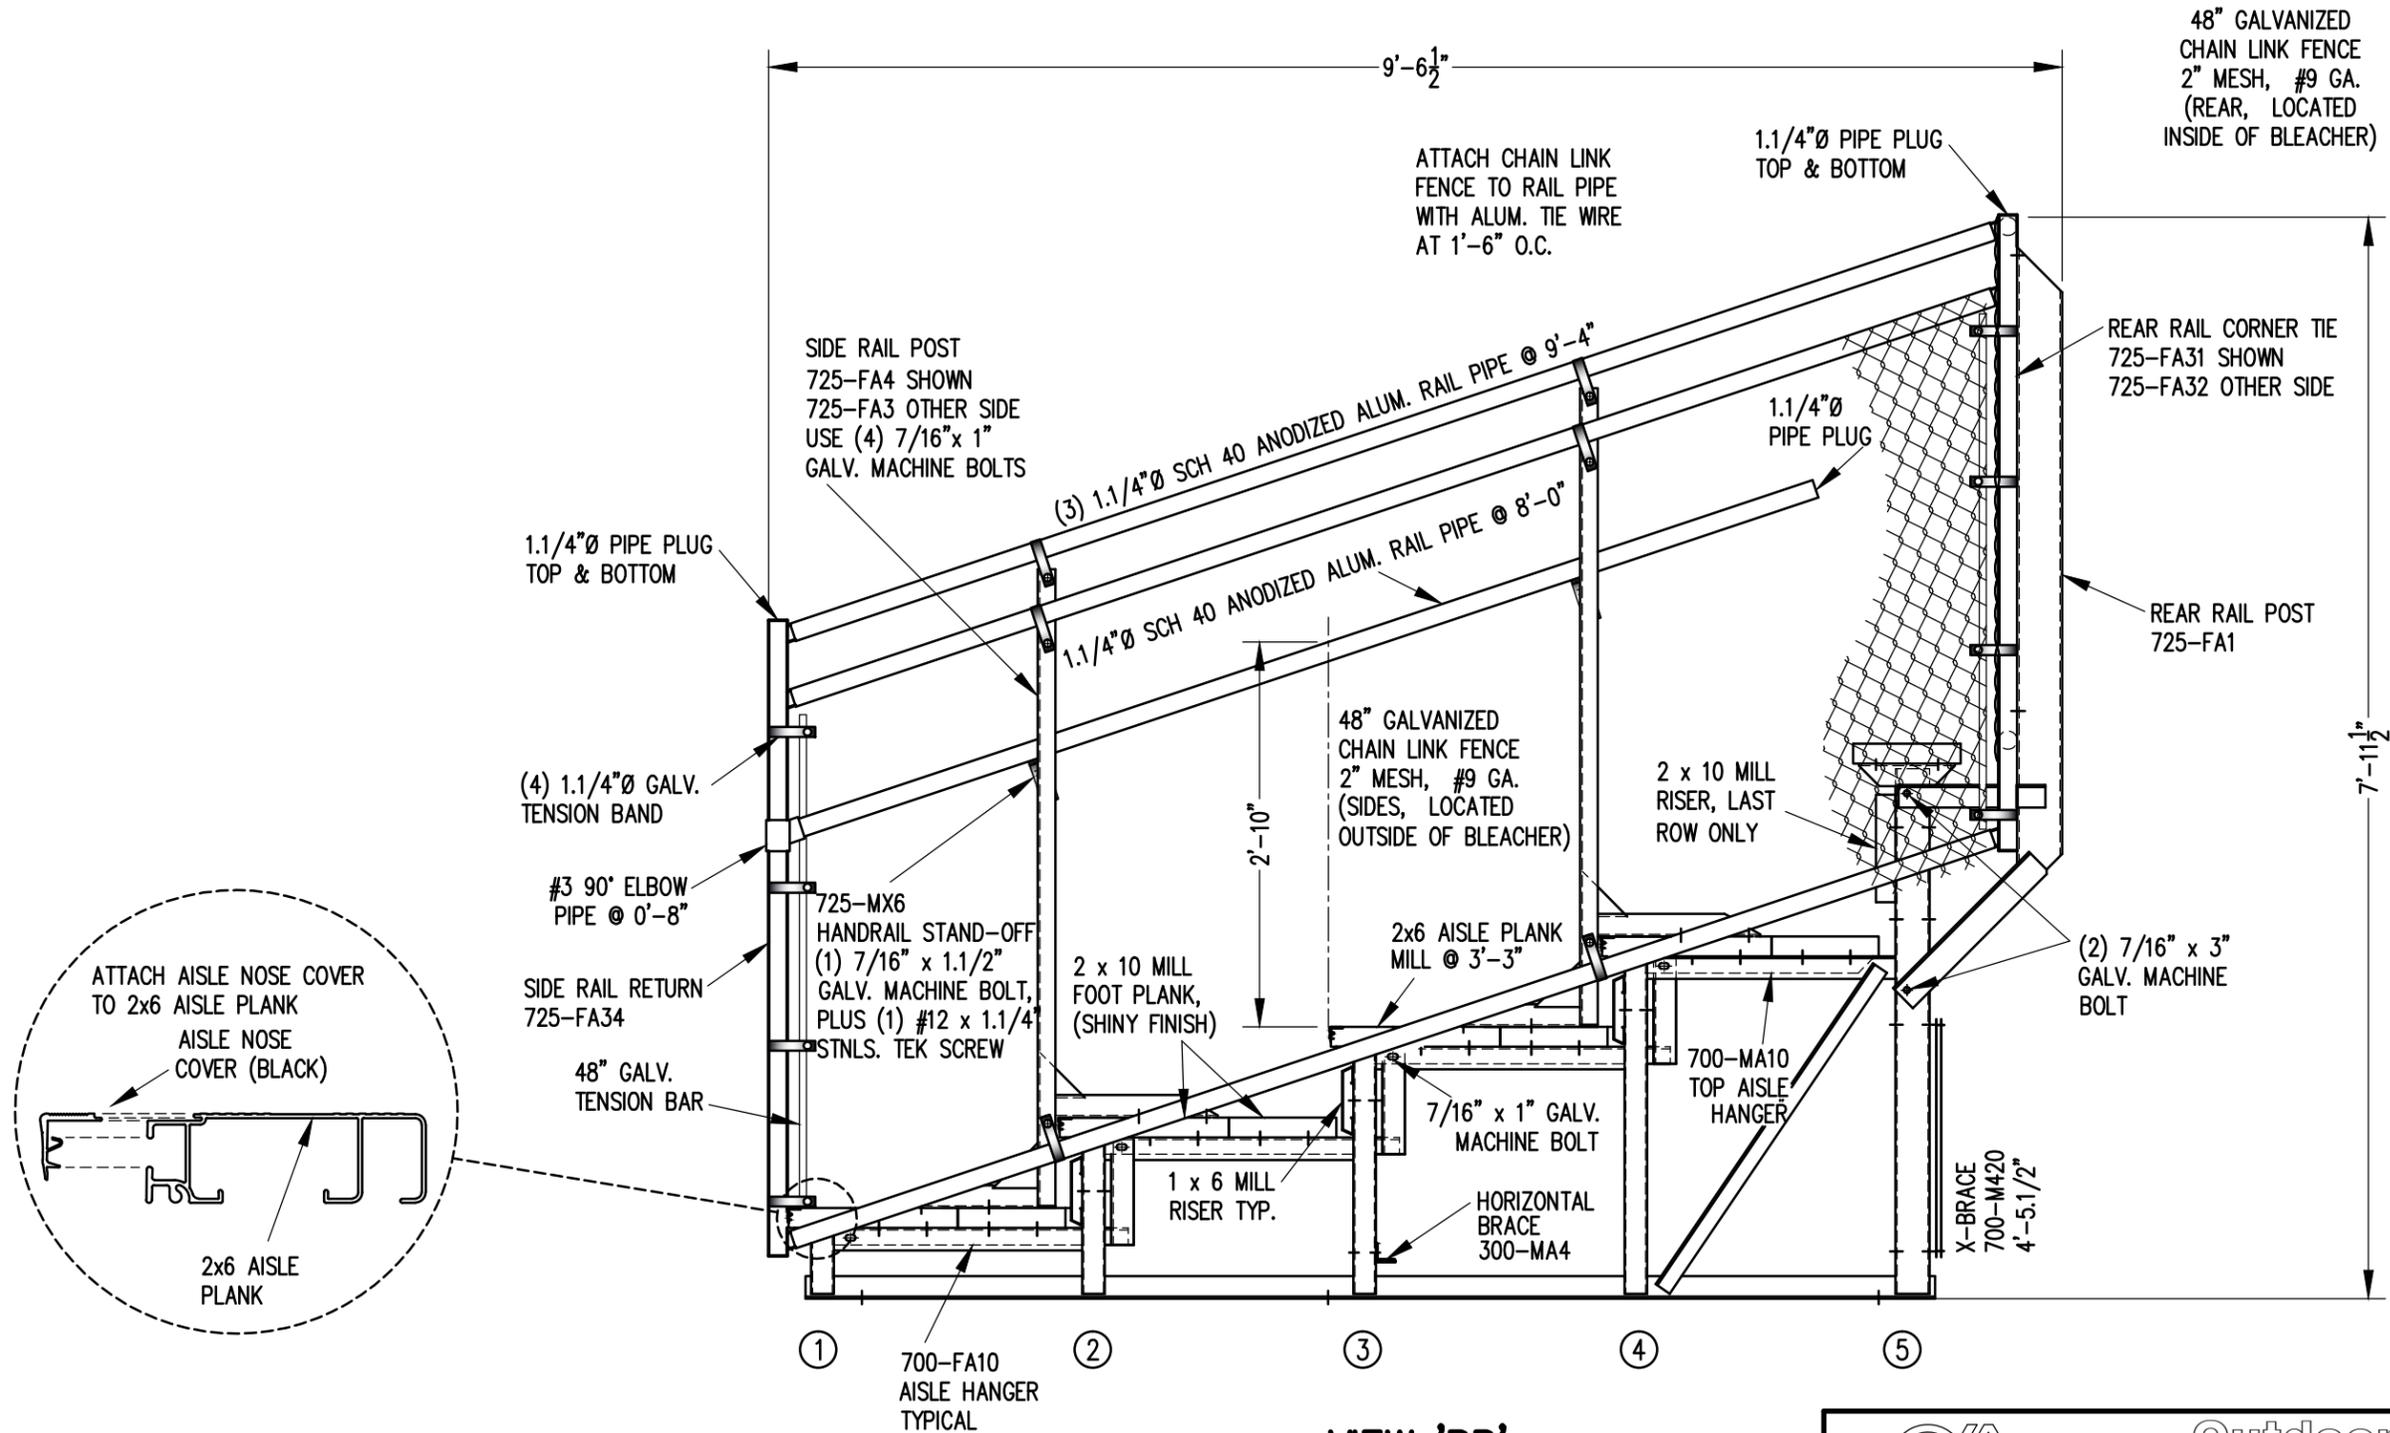


NOTE: ALL AISLE HANGERS - TWO PER LOCATION REQUIRED, TYPICAL

VIEW 'BB'
3/4" = 1'-0"

REVISIONS	BY	DATE
UPDATED TO 700 SERIES STANDARDS	GDK	02/13

		P.O. BOX 118 GENEVA, ALABAMA 36340 334-684-2296		
		SCALE	AS NOTED	REVISIONS
DATE	10/01/04	UPDATED REAR & SIDE RAIL POSTS	WHW	11/22/06
DR'N	WHW	CKD	CHANGED 2.1/4" PIPE TO 0'-8"	CES 7/17/07
AP'VD		ADDED 1x6 RISER HOLES	WHW	11/25/09
TITLE				NO.
TSAA 5 ROW END AISLE view				884-E2086

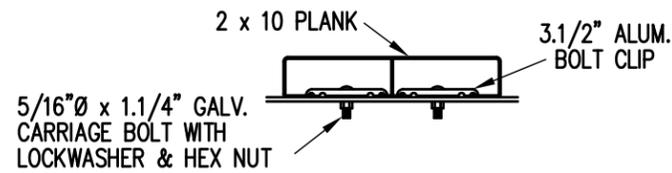

BOLT CLIP DETAIL


1.1/2" = 1'-0"



- 1) LOCATE THE CHANNEL END CAP AS SHOWN IN FIG. 1.
- 2) TAP END CAP INTO PLACE WITH RUBBER Mallet OR SOFT WOOD. FIG.2
- 3) DRILL 5/32" HOLES THROUGH THE BOTTOM FLANGE AND THE BOTTOM OUTSIDE PLANK FLANGES OF EACH PLANK. INSTALL 5/32" POP RIVETS.


END CAP DETAIL

N.T.S.

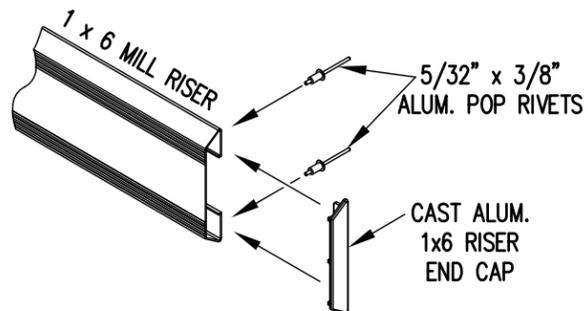

1 x 6 RISER END CAP

N.T.S.

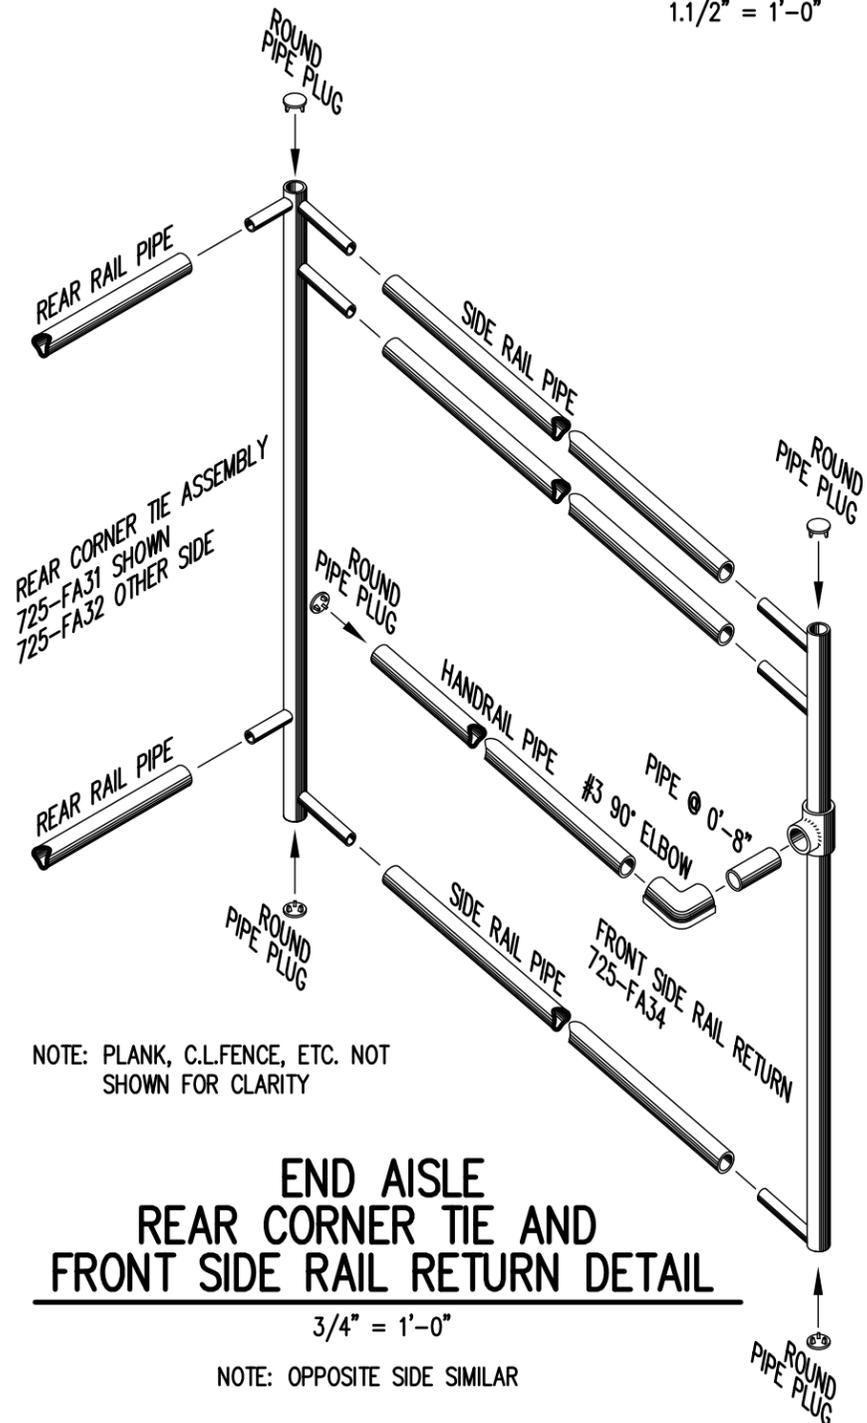


NOTE: PLANK, C.L.FENCE, ETC. NOT SHOWN FOR CLARITY


END AISLE REAR CORNER TIE AND FRONT SIDE RAIL RETURN DETAIL

3/4" = 1'-0"


NOTE: OPPOSITE SIDE SIMILAR

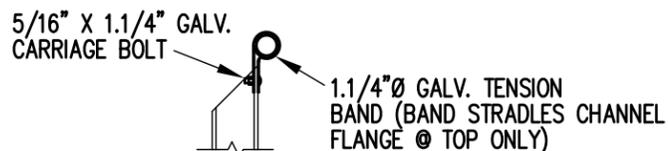

TOP RAIL

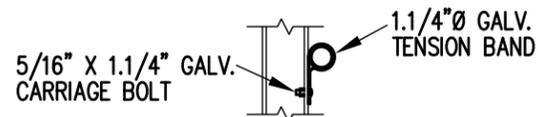


2ND RAIL

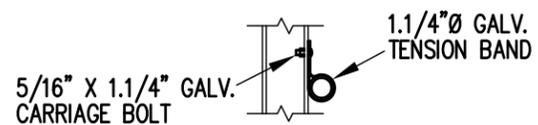

BOTTOM RAIL

RAIL PIPE ATTACHMENT

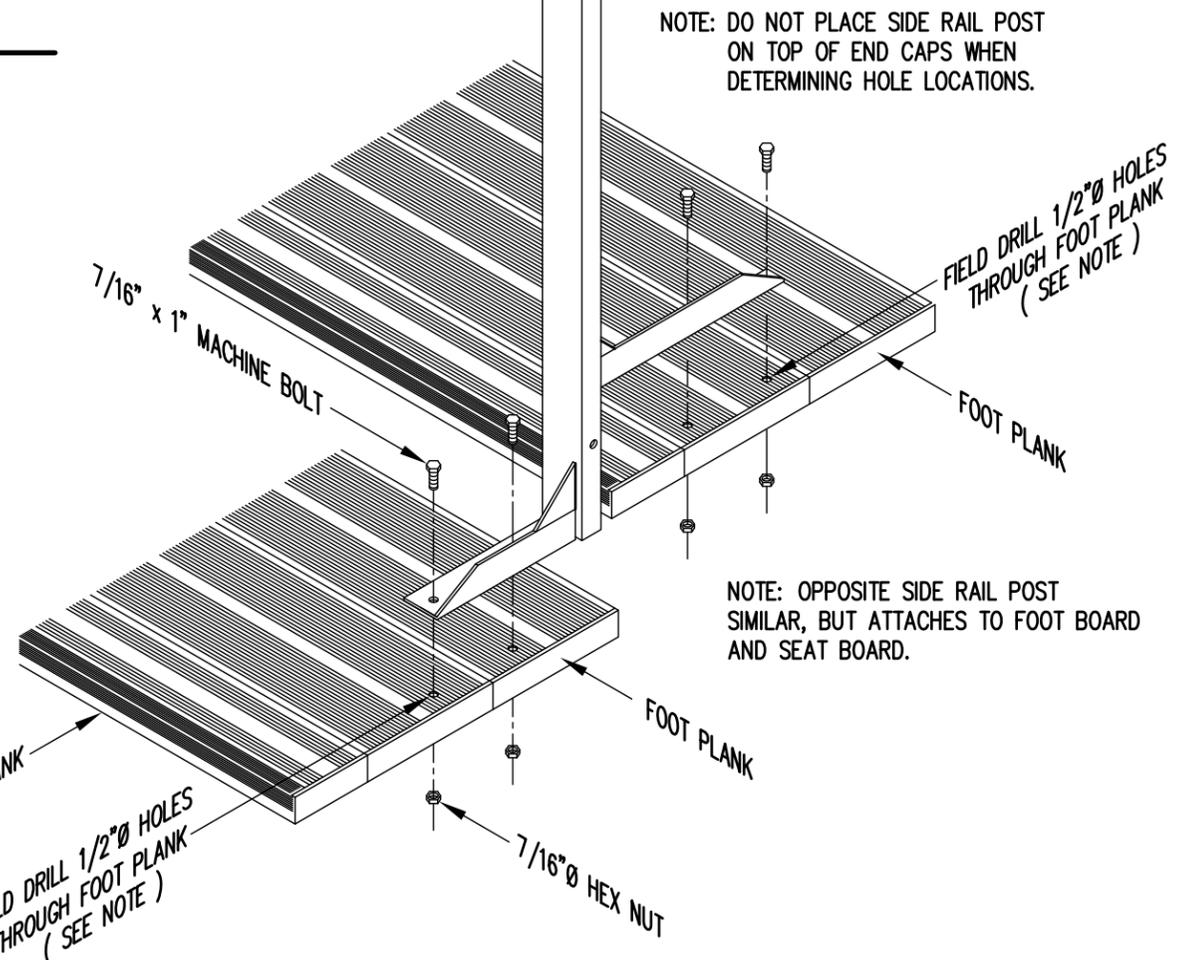

NOTE: DO NOT PLACE SIDE RAIL POST ON TOP OF END CAPS WHEN DETERMINING HOLE LOCATIONS.

NOTE: OPPOSITE SIDE RAIL POST SIMILAR, BUT ATTACHES TO FOOT BOARD AND SEAT BOARD.

TYP. SIDE RAIL POST ATTACHMENT AT END AISLE

1" = 1'-0"

		P.O. BOX 118 GENEVA, ALABAMA 36340 334-684-2296	
		SCALE AS NOTED	REVISIONS
DATE	11/2/11		
DR'N	CDK		
AP'VD			
TITLE			NO.
TYPICAL DETAILS W/ END AISLE			884-E2000