

X-BRACE DETAIL


N.T.S.

2" TUBE COLUMN BOLT SCHEDULE

- 7/16" X 1" GALV. MACH. BOLT
- △ 7/16" X 3" GALV. MACH. BOLT

3" TUBE COLUMN BOLT SCHEDULE

- 7/16" X 1" GALV. MACH. BOLT
- △ 7/16" X 4" GALV. MACH. BOLT

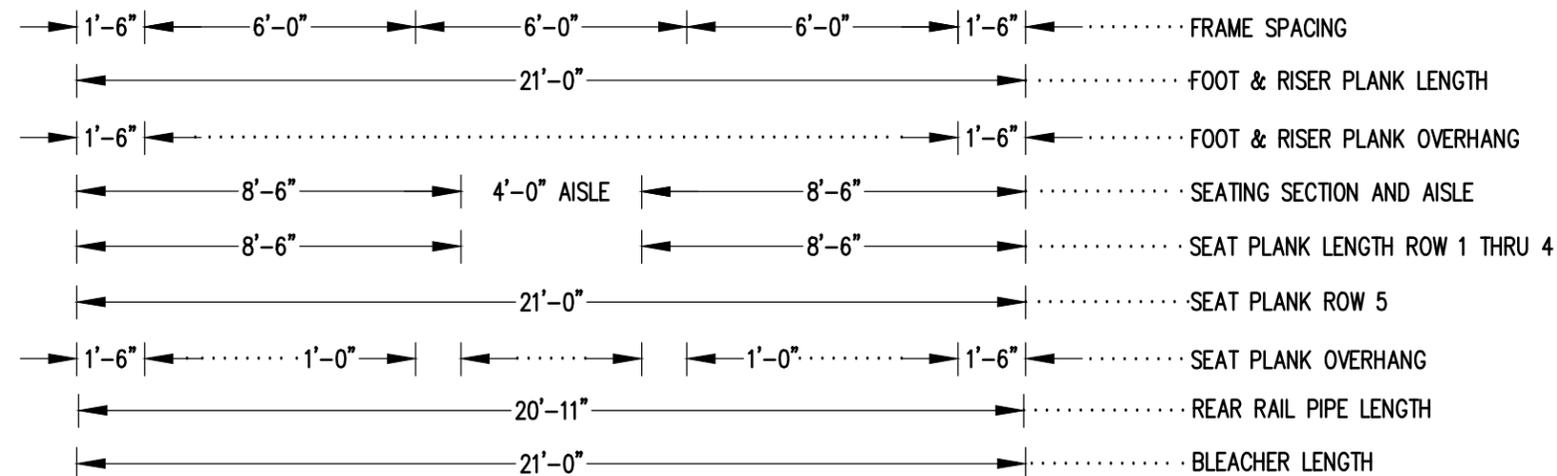


SEATING & FRAMING PLAN

1/4" = 1'-0"



54 NET SEAT @ 18" PER SEAT

		Outdoor Aluminum P.O. BOX 118 GENEVA, ALABAMA 36340 334-684-2296			
				SCALE AS NOTED	REVISIONS
DATE	11/18/02	UPDATED TO 700 SERIES STANDARDS		GDK	02/13
DR'N	R.A	CKD			
AP'VD					
TITLE				NO.	
TSAA 5-21 SEATING/FRAMING PLAN W/AISLE				884-E2068	

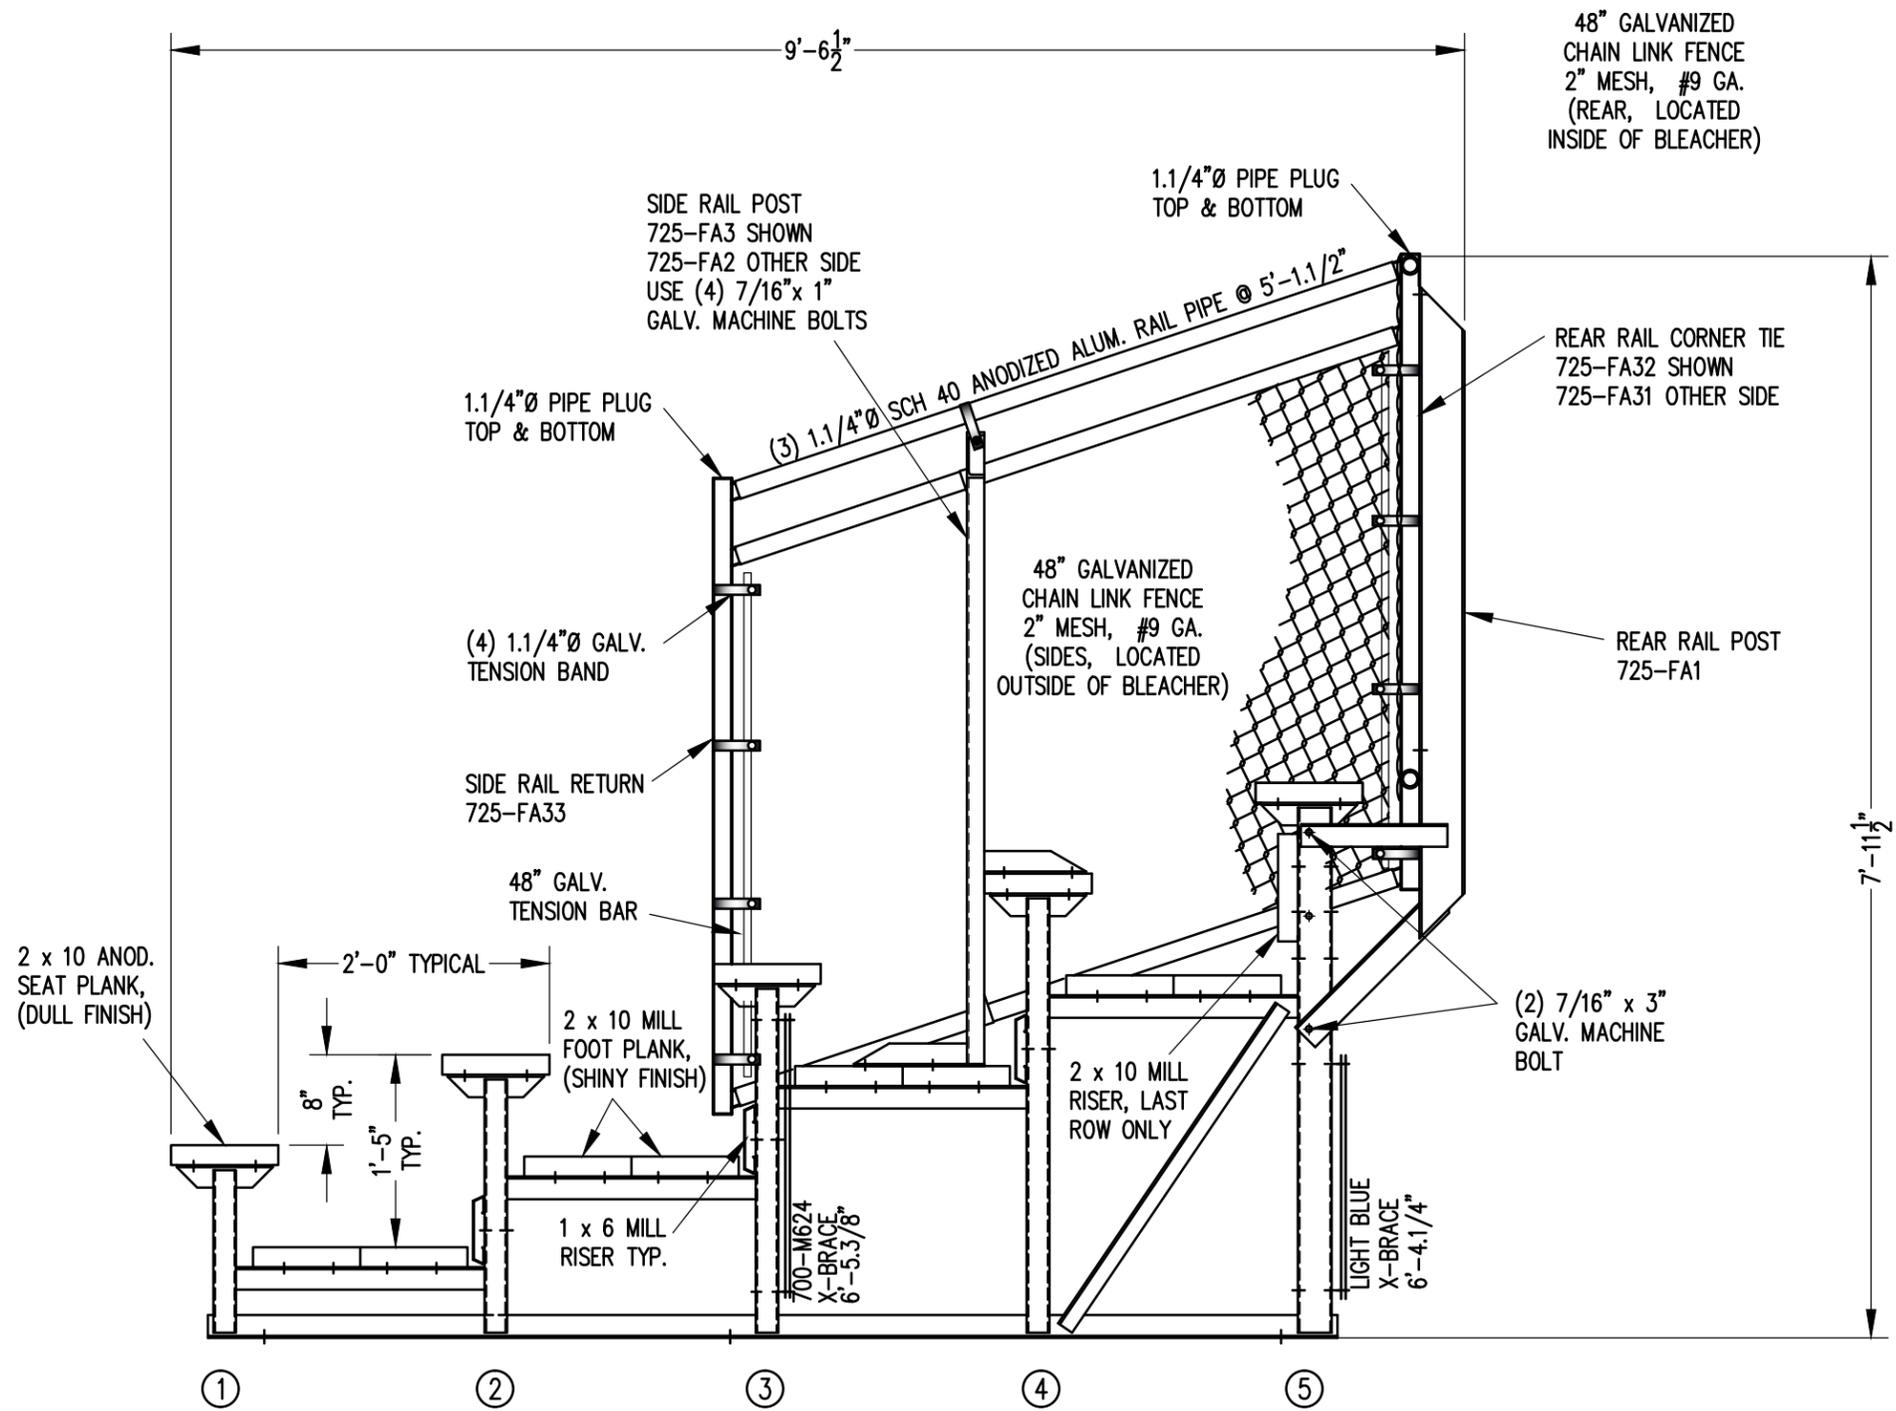

SECTION AA
 3/4" = 1'-0"

		P.O. BOX 118 GENEVA, ALABAMA 36340 334-684-2296	
		Outdoor Aluminum	
SCALE	AS NOTED	REVISIONS	BY DATE
DATE	9/19/02	FOOTBOARD SUPPORT, FA17R2, FA23R1	RS 11/06
DR'N	R.A. CKD	ADDED 1x6 RISER HOLES	WHW 11/09
AP'VD		UPDATED TO 700 SERIES STANDARDS	GDK 02/13
TITLE			NO.
TSA 5 ROW SECTION DOUBLE FOOTBOARD			884-E2083

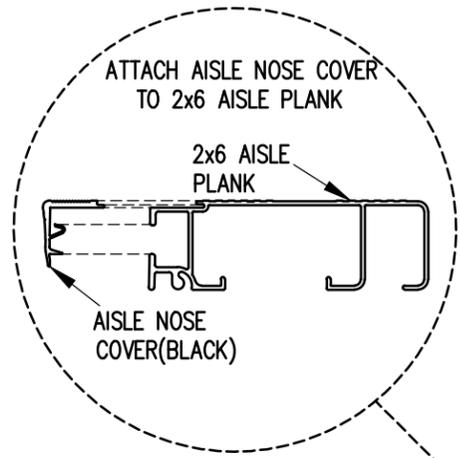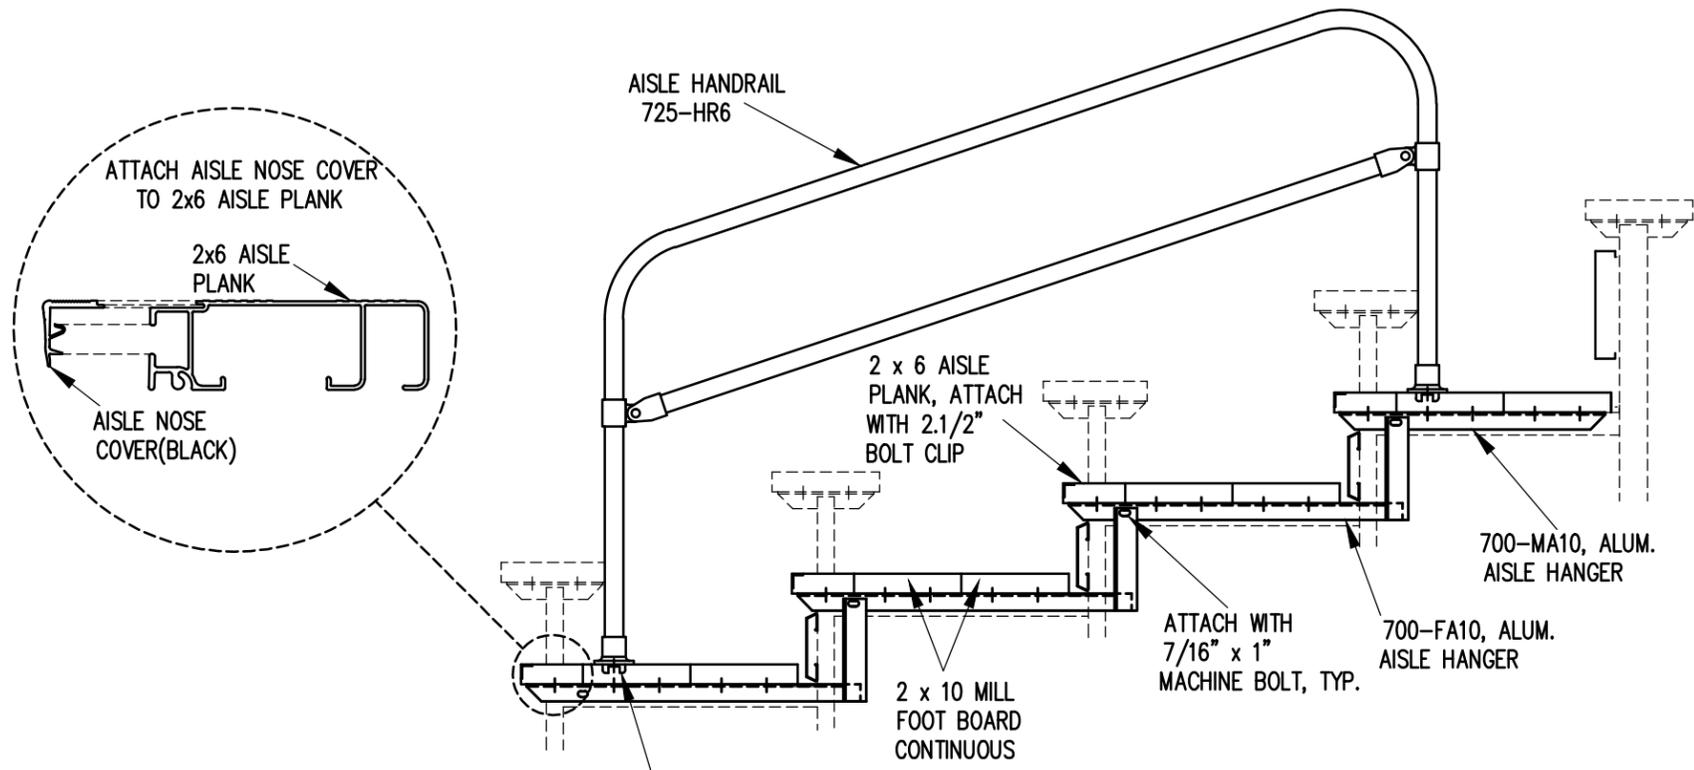


#43 FLOOR FLANGE
 ATTACH W/ 725-MC4
 & 7/16" x 1.1/2"
 GALV. MACHINE BOLT
 + 7/16" FLAT WASHER

SECTION BB

3/4" = 1'-0"

NOTE: ALL AISLE HANGERS - TWO PER
 LOCATION REQUIRED, TYPICAL

		Outdoor Aluminum P.O. BOX 118 GENEVA, ALABAMA 36340 334-684-2296			
				SCALE	REVISIONS
SCALE	11/15/02	UPDATED TO 700 SERIES STANDARDS		GDK	02/13
DR'N	R.A	CKD			
AP'VD					
TITLE				NO.	
TSA 5 ROW AISLE SECTION				884-E1995	

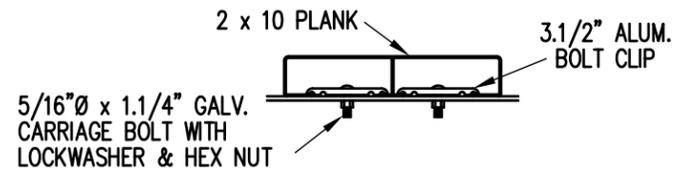

BOLT CLIP DETAIL

1.1/2" = 1'-0"




FIG.1

FIG.2

- 1) LOCATE THE CHANNEL END CAP AS SHOWN IN FIG. 1.
- 2) TAP END CAP INTO PLACE WITH RUBBER Mallet OR SOFT WOOD. FIG.2
- 3) DRILL 5/32" HOLES THROUGH THE BOTTOM FLANGE AND THE BOTTOM OUTSIDE PLANK FLANGES OF EACH PLANK. INSTALL 5/32" POP RIVETS.


END CAP DETAIL

N.T.S.

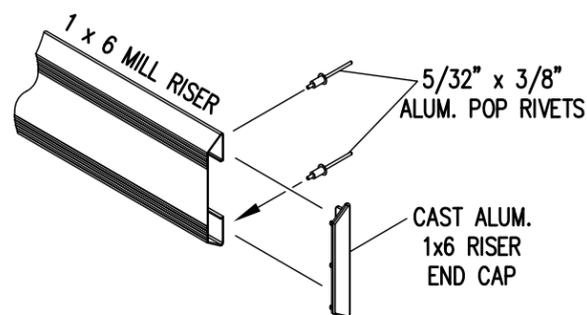


1 x 6 RISER END CAP


N.T.S.

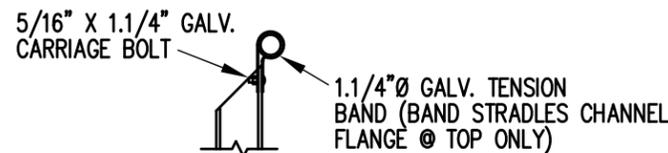

TOP RAIL

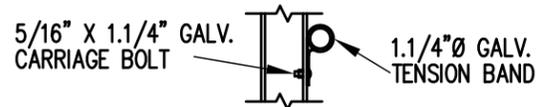


MID RAIL

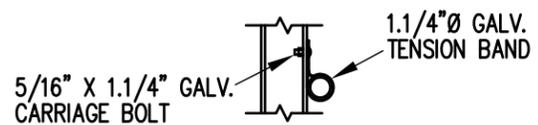

LOWER RAIL


3/4" = 1'-0"

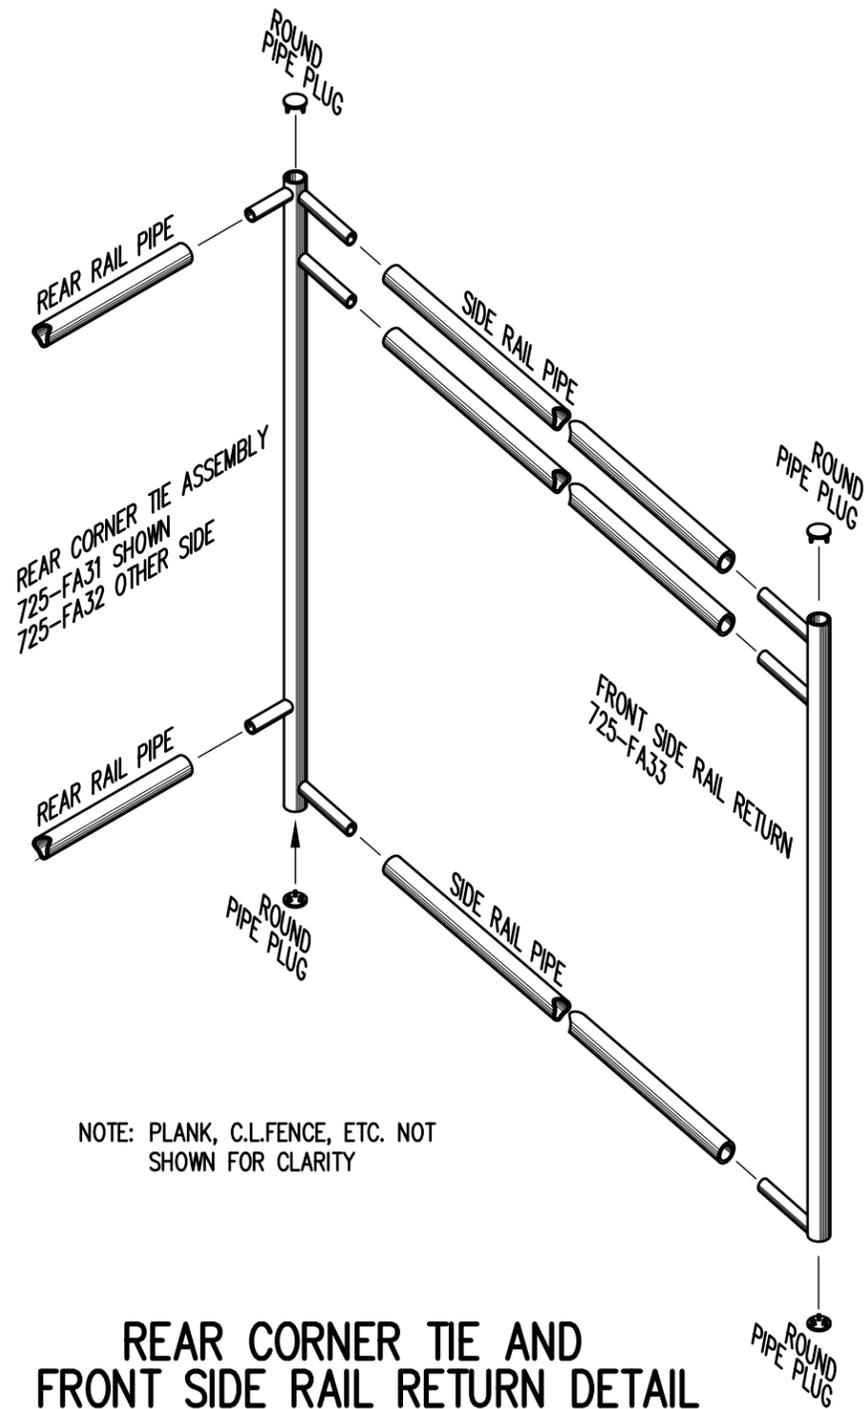

NOTE: PLANK, C.L.FENCE, ETC. NOT SHOWN FOR CLARITY

REAR CORNER TIE AND FRONT SIDE RAIL RETURN DETAIL

3/4" = 1'-0"

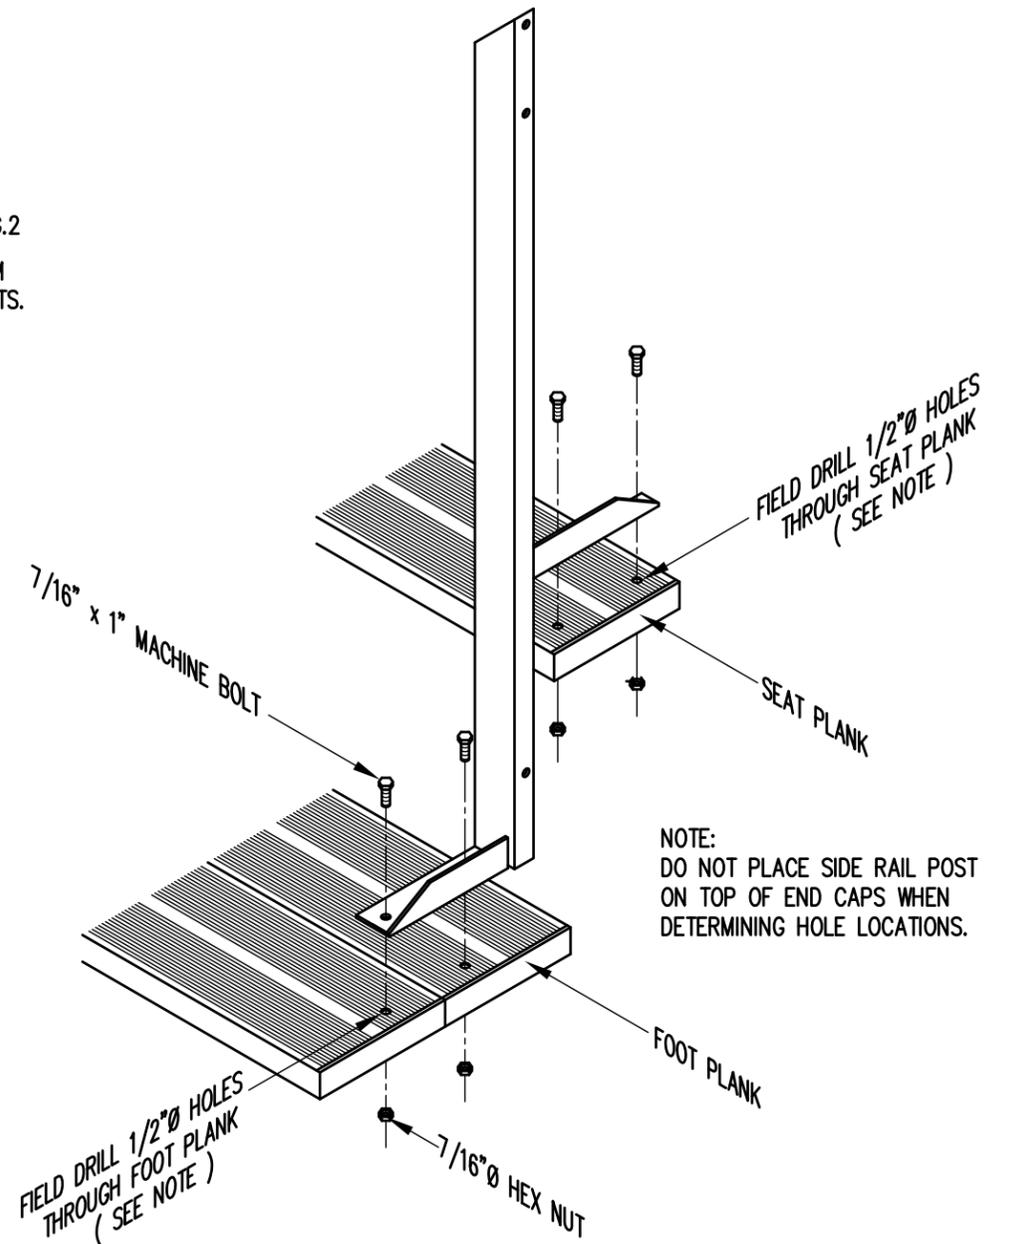

NOTE: DO NOT PLACE SIDE RAIL POST ON TOP OF END CAPS WHEN DETERMINING HOLE LOCATIONS.

TYP. SIDE RAIL POST ATTACHMENT

1" = 1'-0"

		P.O. BOX 118 GENEVA, ALABAMA 36340 334-684-2296			
		SCALE	AS NOTED	REVISIONS	BY
DATE	11/15/02	UPDATED TO 700 SERIES STANDARDS		GDK	02/13
DR'N	R.A	CKD			
AP'VD					
TITLE				NO.	
TYPICAL DETAILS				884-E1990	