
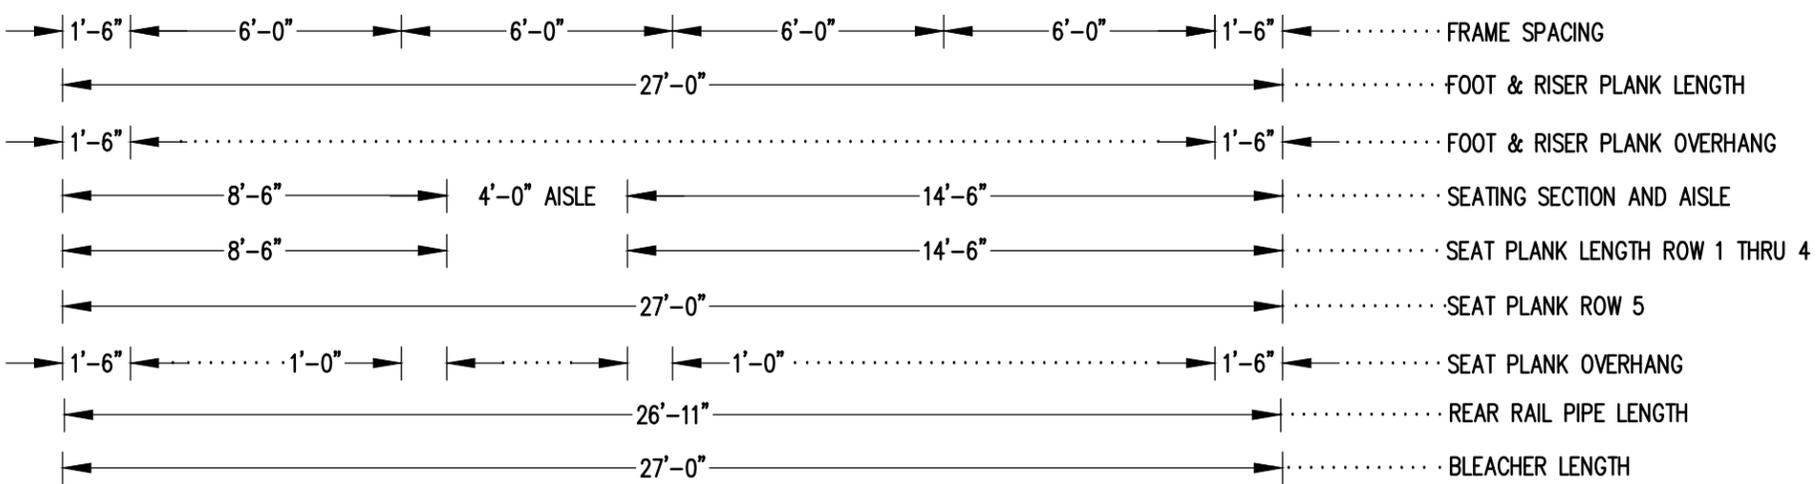


X-BRACE DETAIL
N.T.S.

- | | | | |
|------------------------------|-----------------------------|------------------------------|-----------------------------|
| 2" TUBE COLUMN BOLT SCHEDULE | | 3" TUBE COLUMN BOLT SCHEDULE | |
| ○ | 7/16" X 1" GALV. MACH. BOLT | ○ | 7/16" X 1" GALV. MACH. BOLT |
| △ | 7/16" X 3" GALV. MACH. BOLT | △ | 7/16" X 4" GALV. MACH. BOLT |


SEE REAR CORNER TIE
ASSEMBLY DETAIL
SEE DWG. 884-E1990

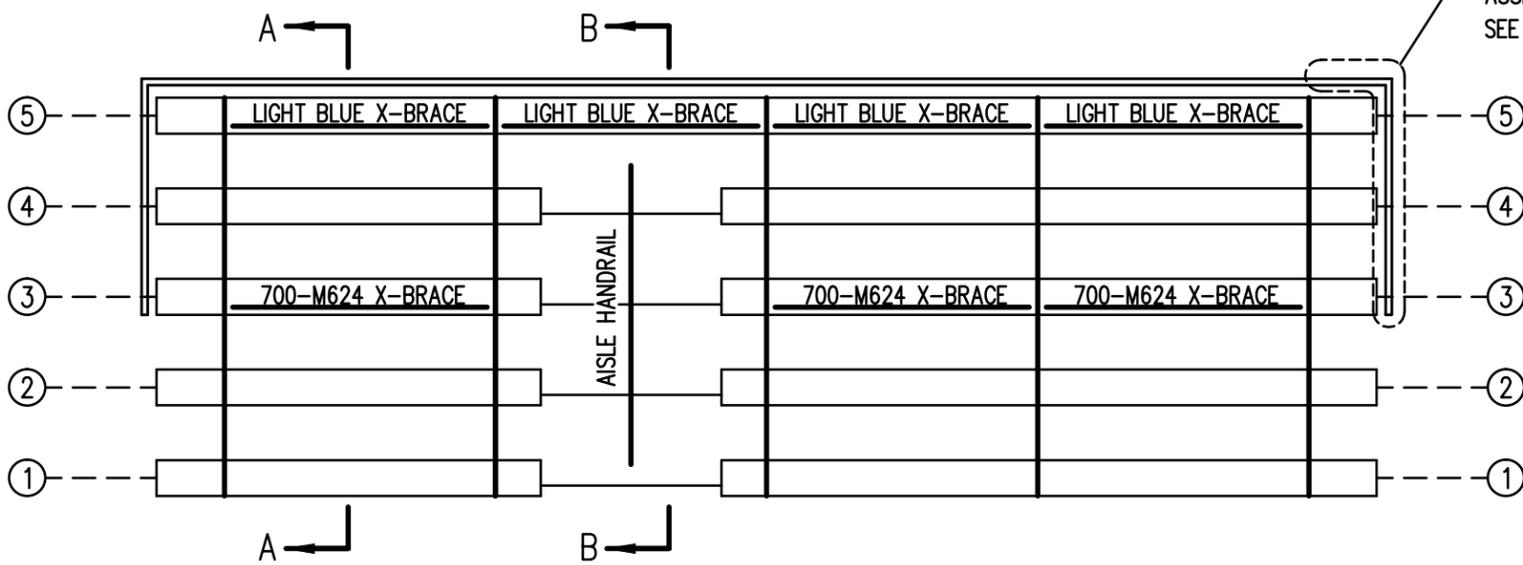

SEATING & FRAMING PLAN


1/4" = 1'-0"
74 NET SEAT @ 18" PER SEAT

		P.O. BOX 118 GENEVA, ALABAMA 36340 334-684-2296		
		SCALE AS NOTED	REVISIONS	BY
DATE 11/18/02	UPDATED TO 700 SERIES STANDARDS		GDK	02/13
DR'N R.A. CKD				
AP'VD				
TITLE			NO.	
TSAA 5-27 SEATING/FRAMING PLAN W/AISLE			884-E2073	

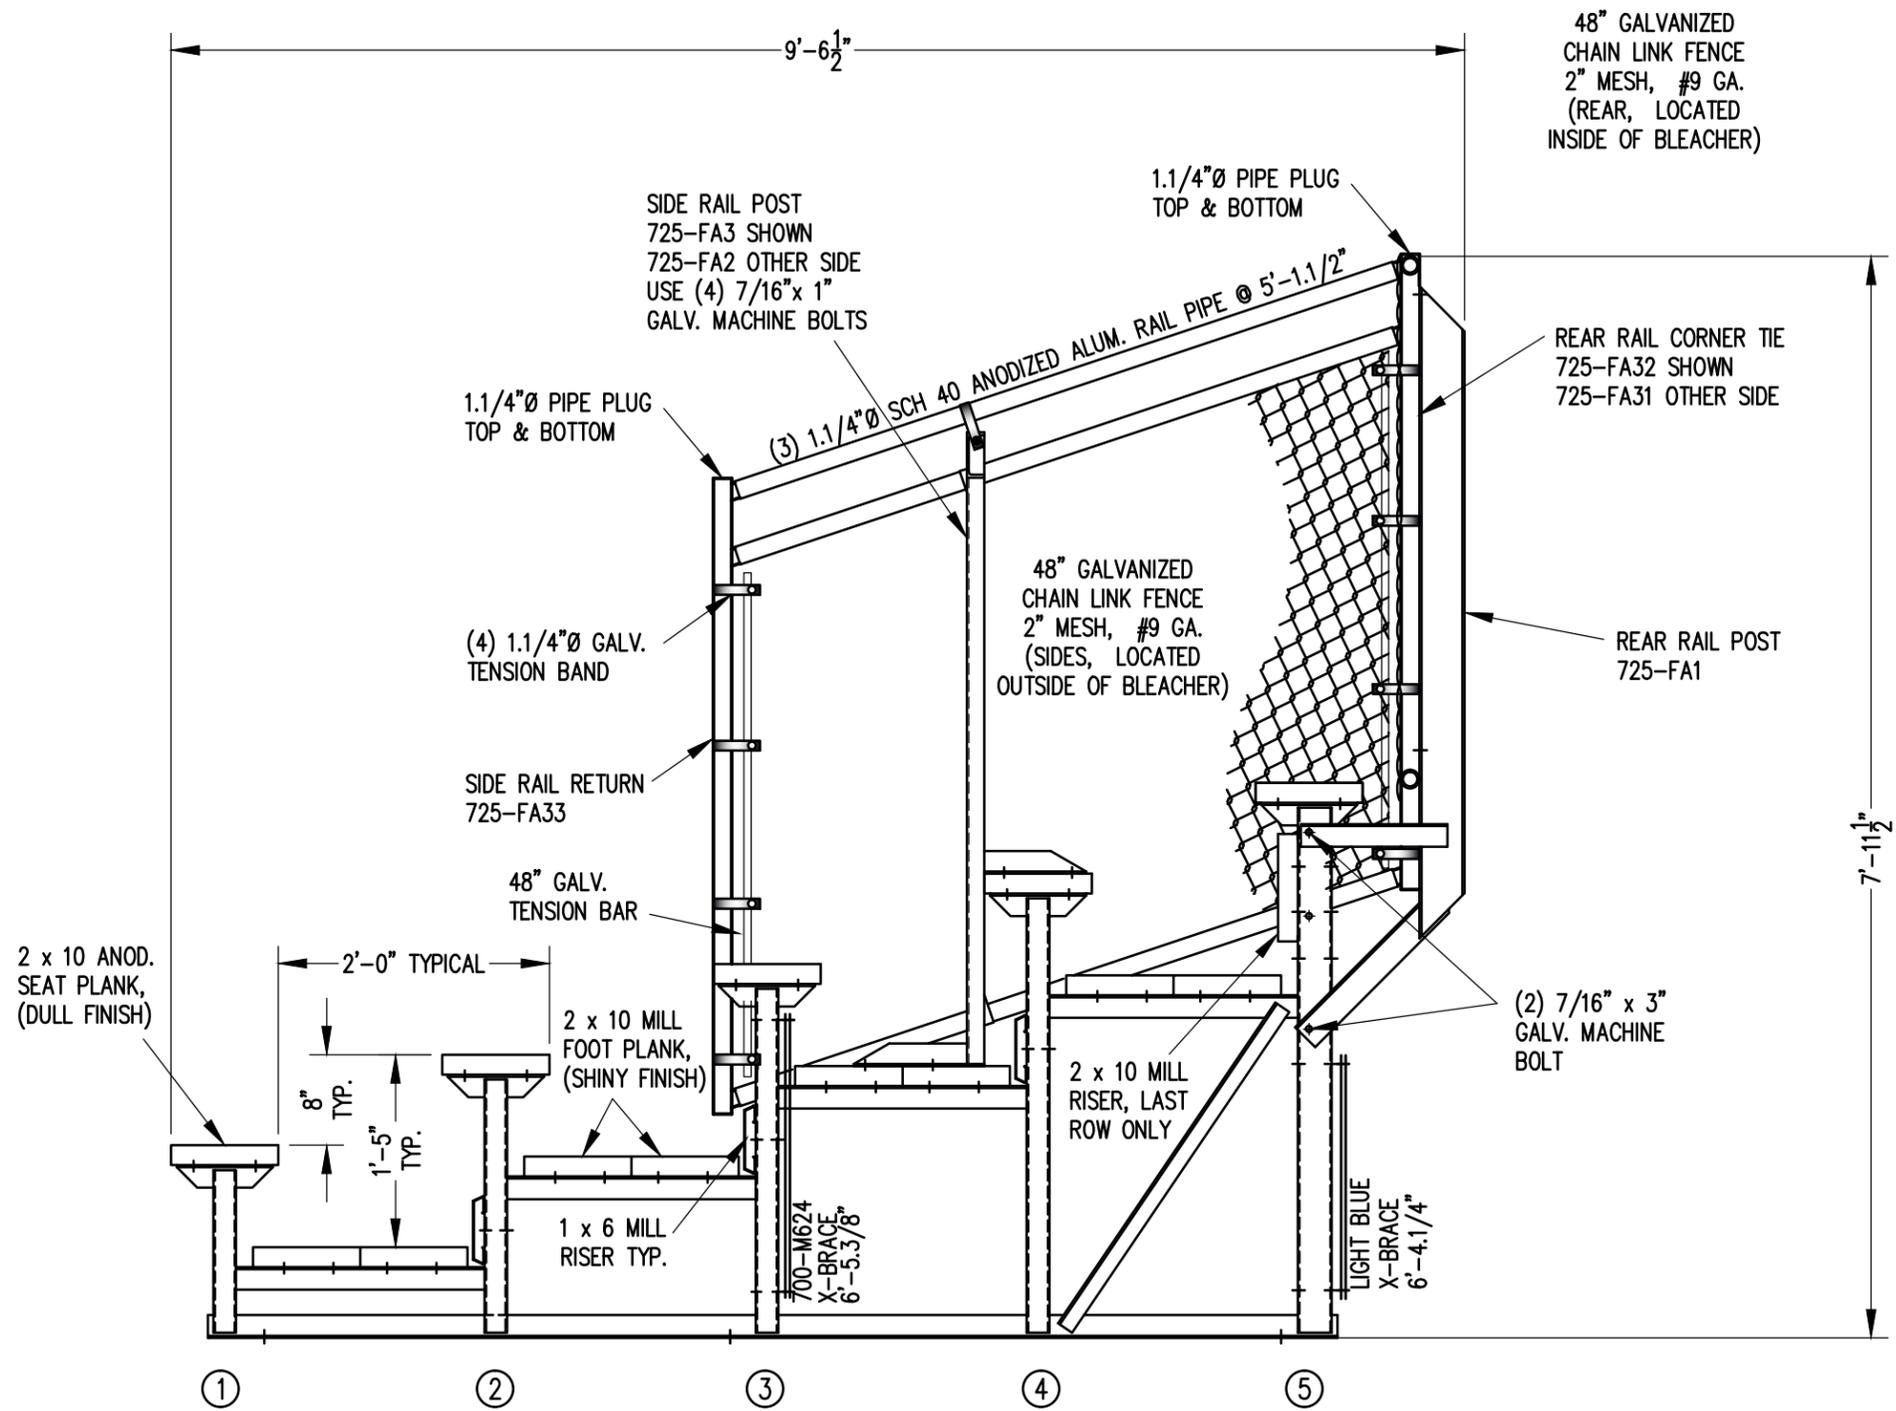

SECTION AA
3/4" = 1'-0"

		P.O. BOX 118 GENEVA, ALABAMA 36340 334-684-2296		
		Outdoor Aluminum		
SCALE	AS NOTED	REVISIONS	BY	DATE
DATE	9/19/02	FOOTBOARD SUPPORT, FA17R2, FA23R1	RS	11/06
DR'N	R.A. CKD	ADDED 1x6 RISER HOLES	WHW	11/09
AP'VD		UPDATED TO 700 SERIES STANDARDS	GDK	02/13
TITLE			NO.	
TSA 5 ROW SECTION DOUBLE FOOTBOARD			884-E2083	

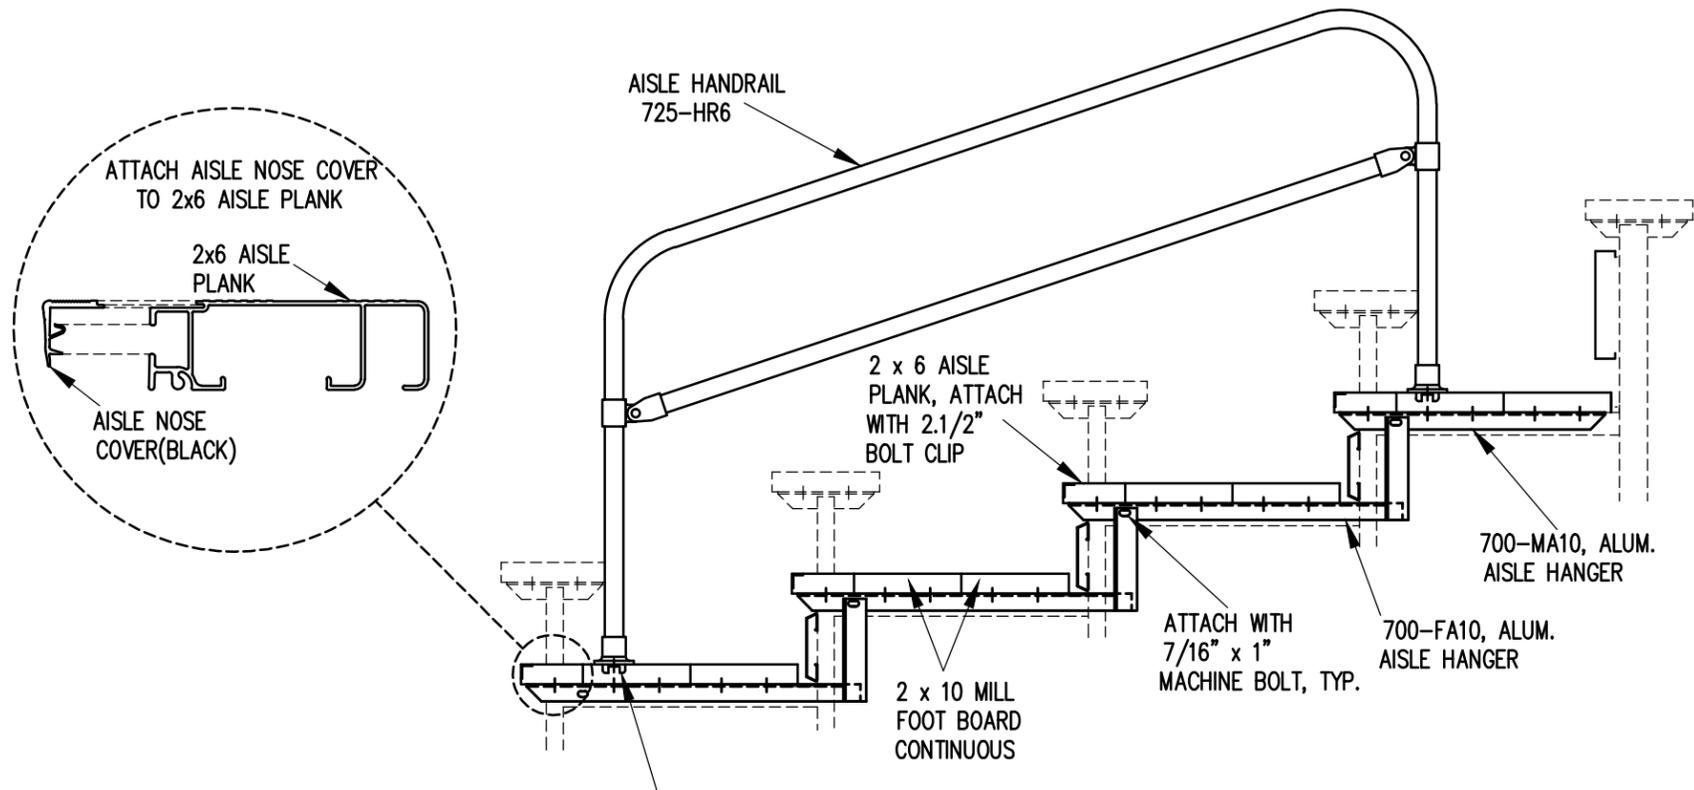


#43 FLOOR FLANGE
ATTACH W/ 725-MC4
& 7/16" x 1.1/2"
GALV. MACHINE BOLT
+ 7/16" FLAT WASHER

NOTE: ALL AISLE HANGERS - TWO PER
LOCATION REQUIRED, TYPICAL

SECTION BB

3/4" = 1'-0"

		Outdoor Aluminum		<small>P.O. BOX 118 GENEVA, ALABAMA 36340 334-684-2296</small>	
SCALE	3/4"=1'-0"	REVISIONS		BY	DATE
DATE	11/15/02	UPDATED TO 700 SERIES STANDARDS		GDK	02/13
DR'N	RA	CKD			
AP'VD					
TITLE					NO.
TSA 5 ROW AISLE SECTION					884-E1995

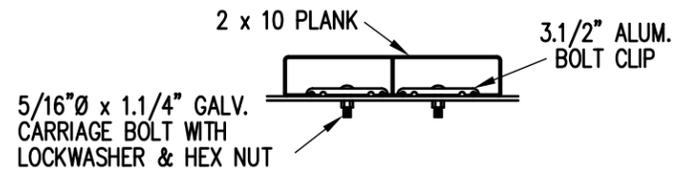

BOLT CLIP DETAIL

1.1/2" = 1'-0"




FIG.1

FIG.2

- 1) LOCATE THE CHANNEL END CAP AS SHOWN IN FIG. 1.
- 2) TAP END CAP INTO PLACE WITH RUBBER Mallet OR SOFT WOOD. FIG.2
- 3) DRILL 5/32" HOLES THROUGH THE BOTTOM FLANGE AND THE BOTTOM OUTSIDE PLANK FLANGES OF EACH PLANK. INSTALL 5/32" POP RIVETS.


END CAP DETAIL

N.T.S.

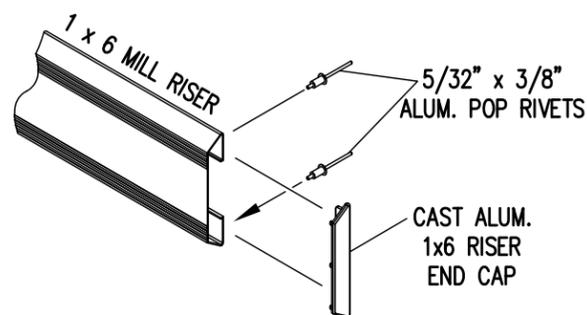

1 x 6 RISER END CAP


N.T.S.

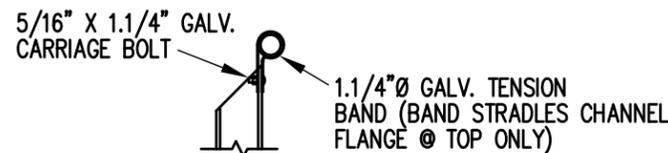

TOP RAIL




MID RAIL

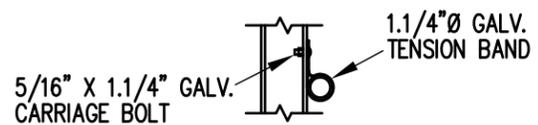

LOWER RAIL


3/4" = 1'-0"

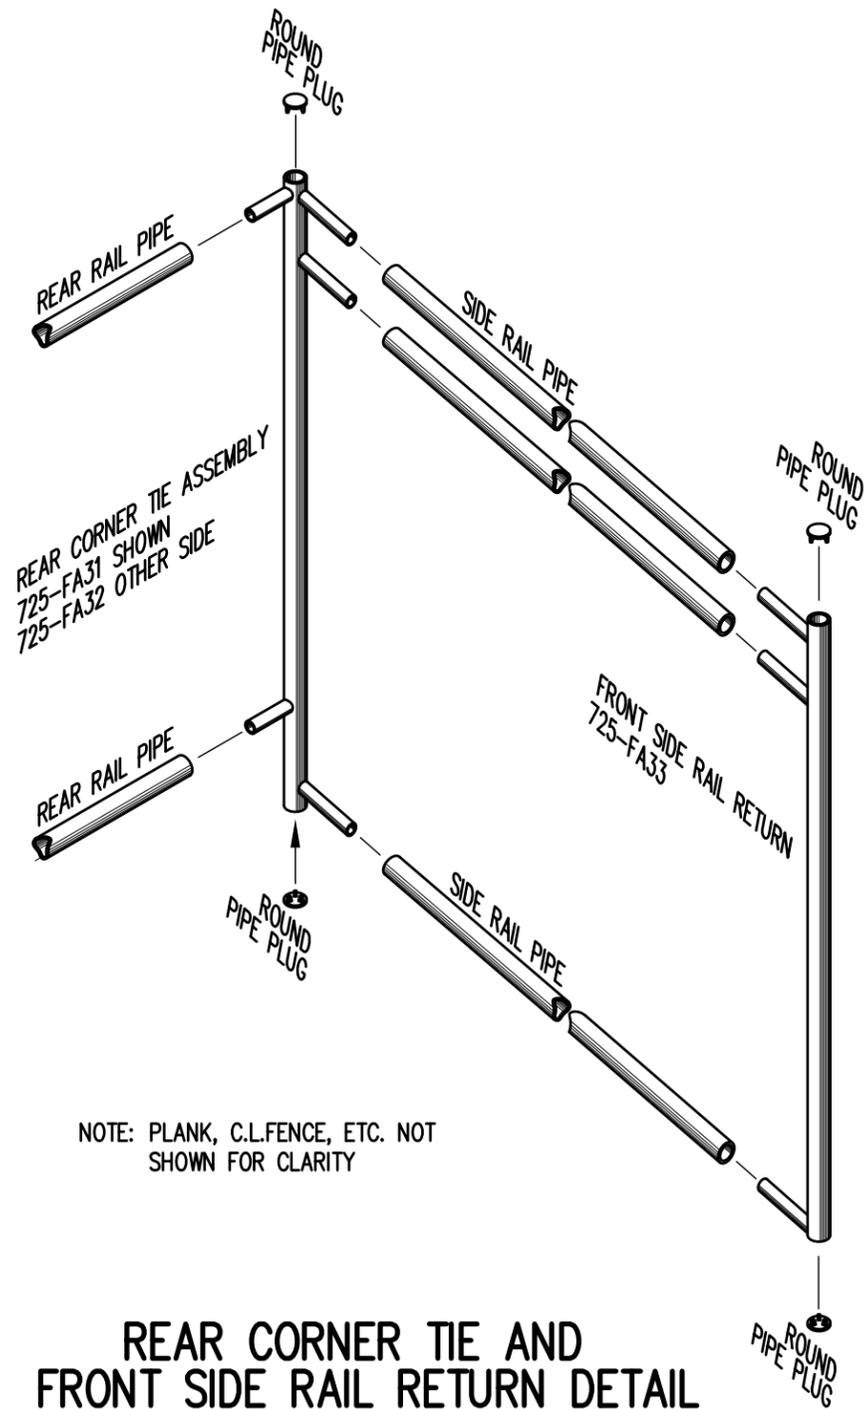

NOTE: PLANK, C.L.FENCE, ETC. NOT SHOWN FOR CLARITY

REAR CORNER TIE AND FRONT SIDE RAIL RETURN DETAIL

3/4" = 1'-0"

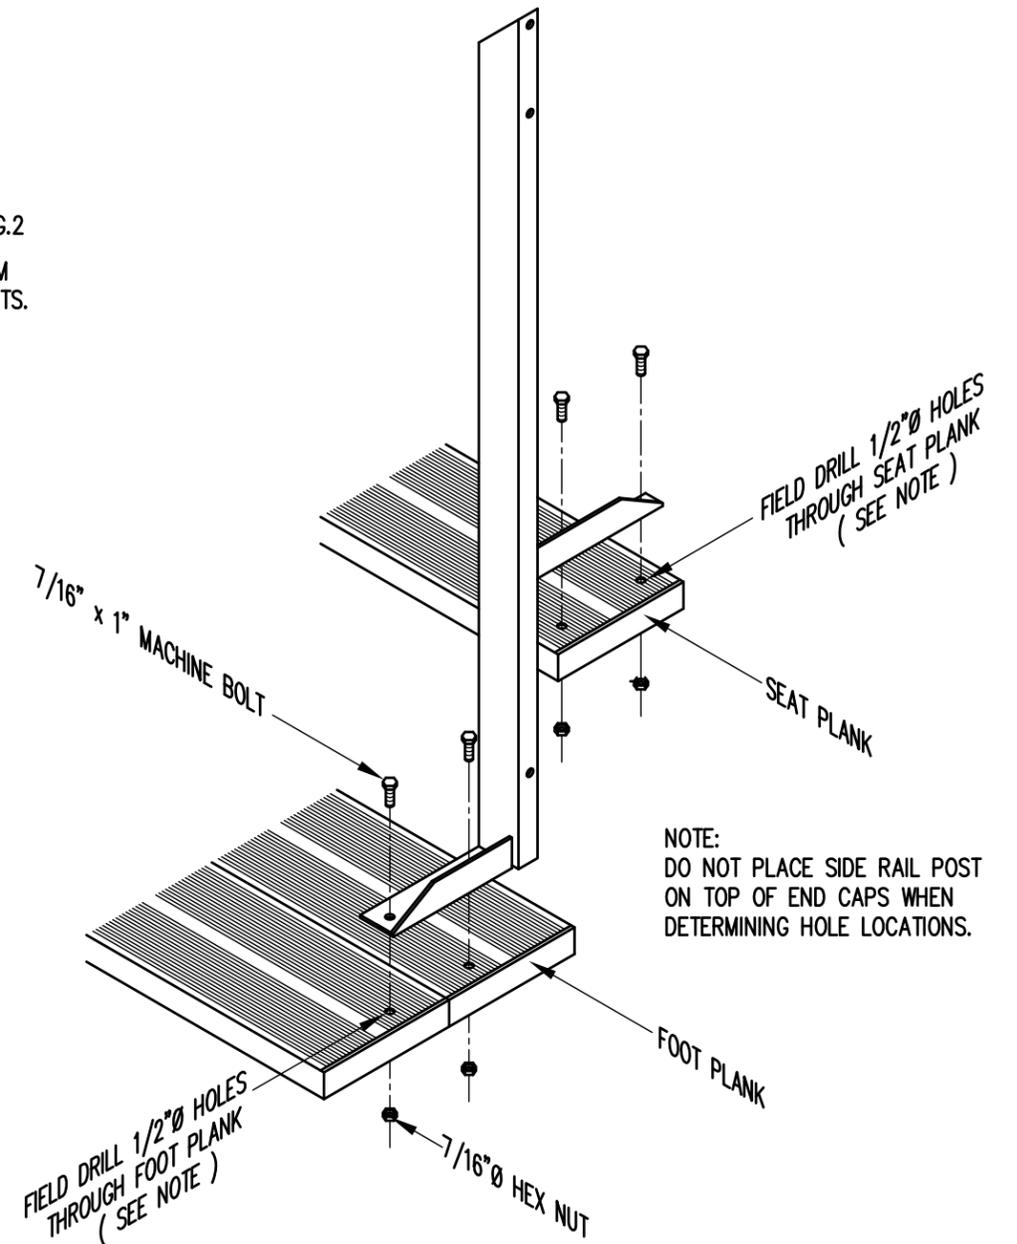

NOTE: DO NOT PLACE SIDE RAIL POST ON TOP OF END CAPS WHEN DETERMINING HOLE LOCATIONS.

TYP. SIDE RAIL POST ATTACHMENT

1" = 1'-0"

		P.O. BOX 118 GENEVA, ALABAMA 36340 334-684-2296			
		SCALE AS NOTED	REVISIONS	BY	DATE
DATE	11/15/02	UPDATED TO 700 SERIES STANDARDS		GDK	02/13
DR'N	R.A	CKD			
AP'VD					
TITLE				NO.	
TYPICAL DETAILS				884-E1990	