

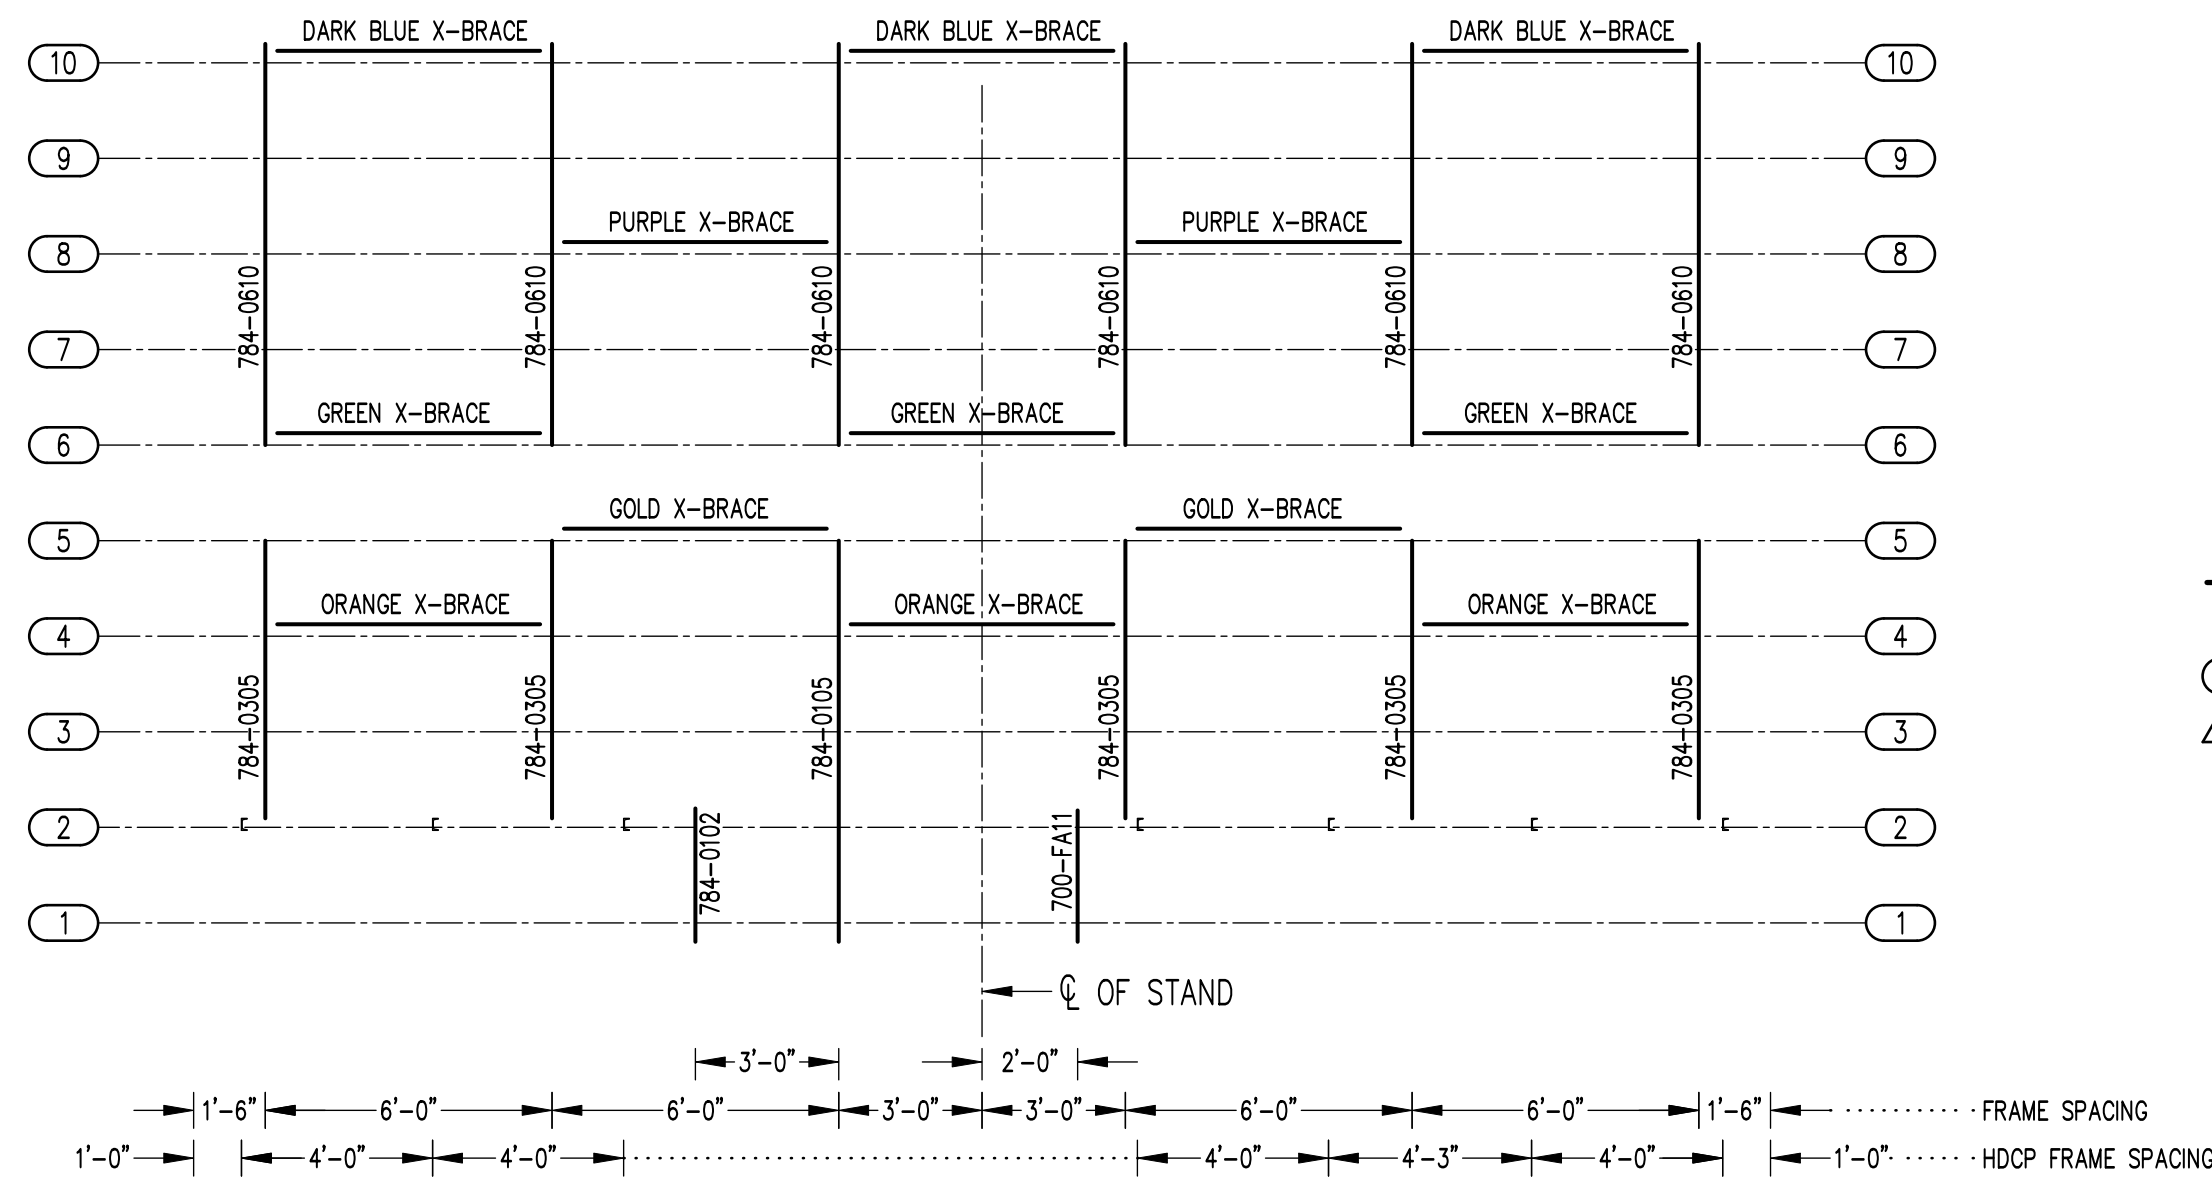







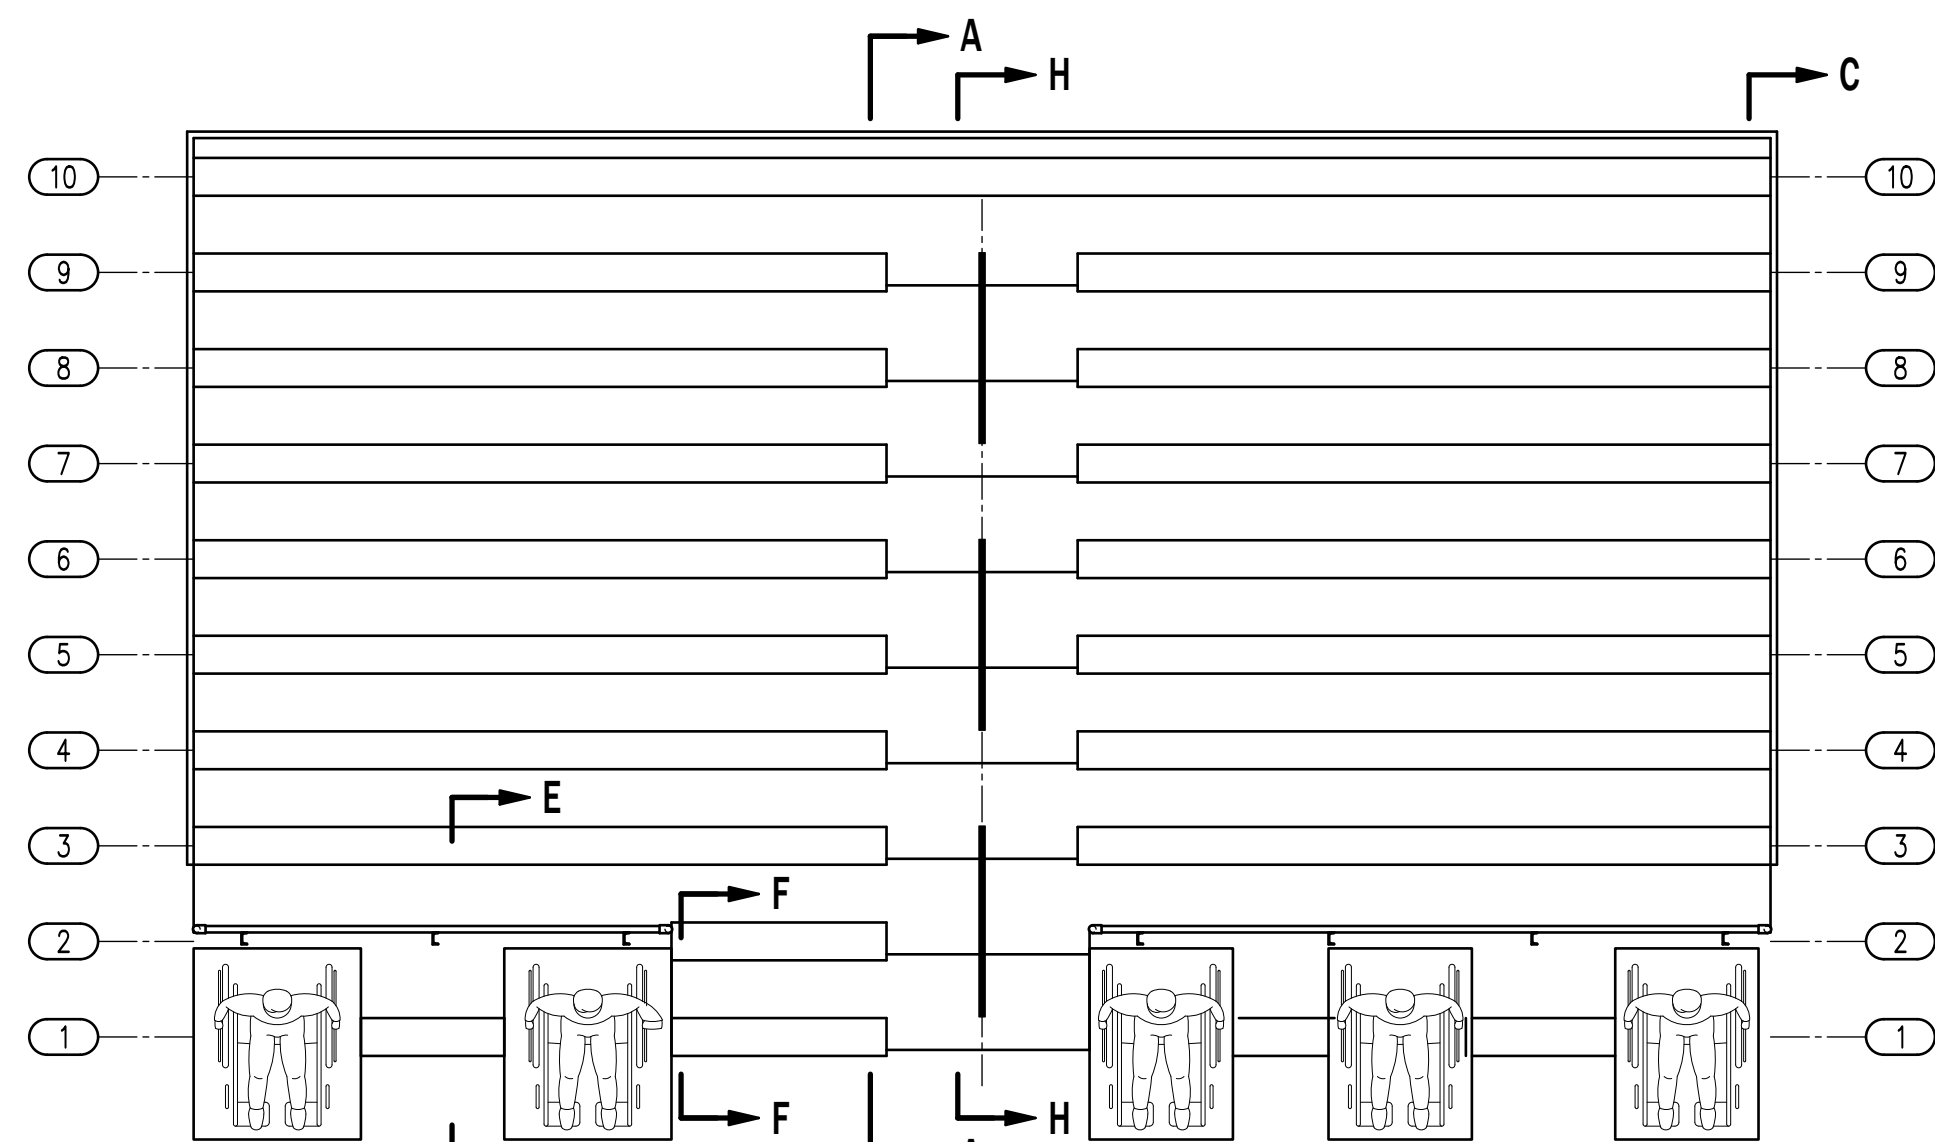


FRAMING PLAN  
1/4" = 1'-0"

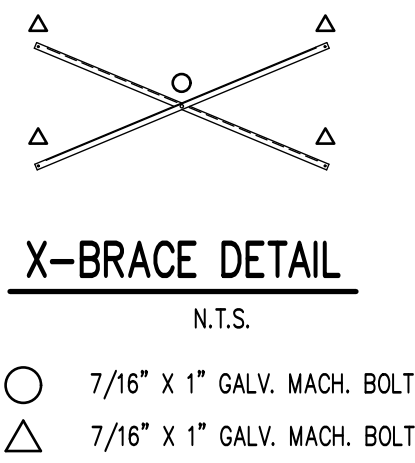










SEATING PLAN  
1/4" = 1'-0"

154 NET SEATS @ 18" PER SEAT  
5 HDCP @ 36" PER SPACE  
5 COMPANIONS @ 18"  
164 TOTAL

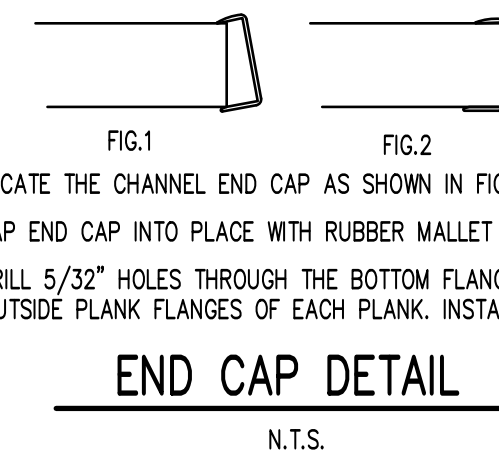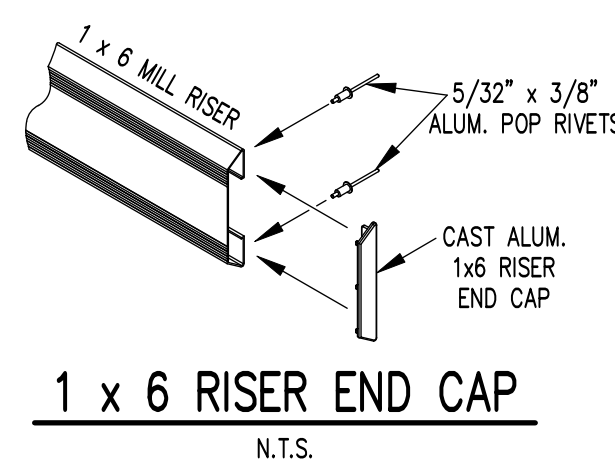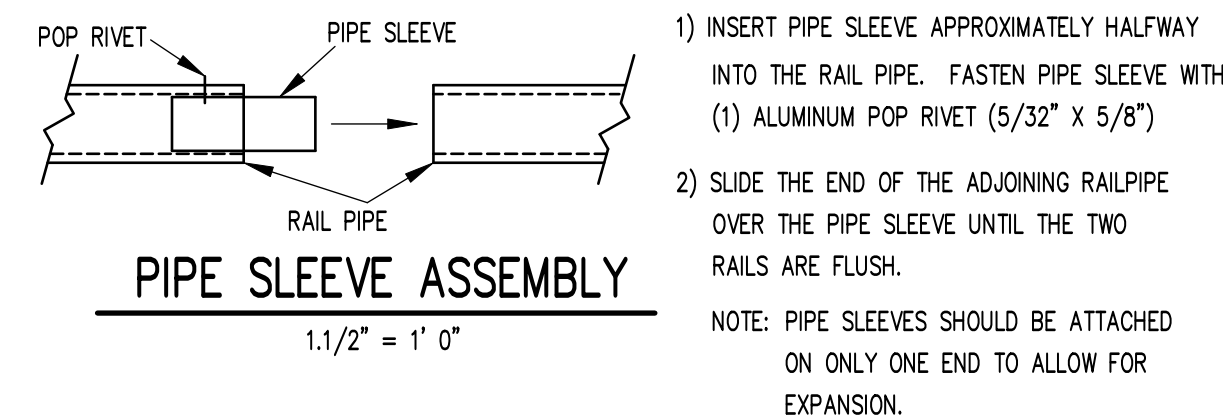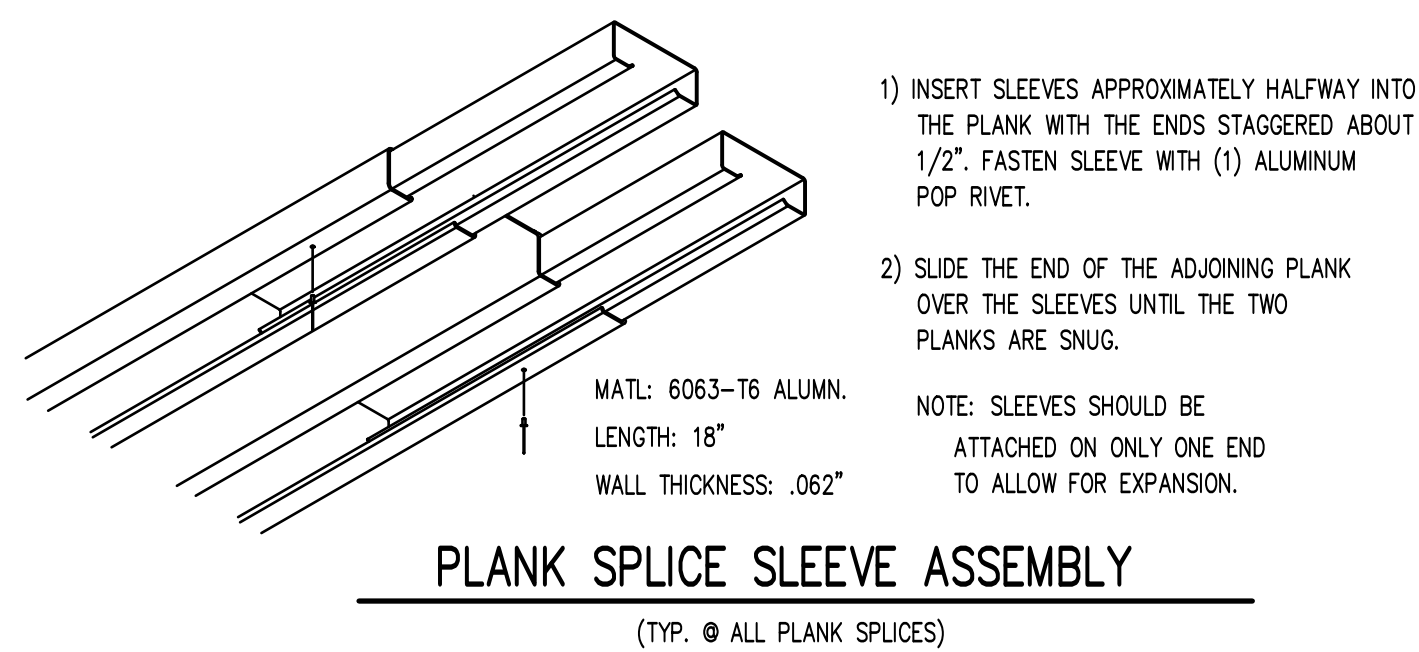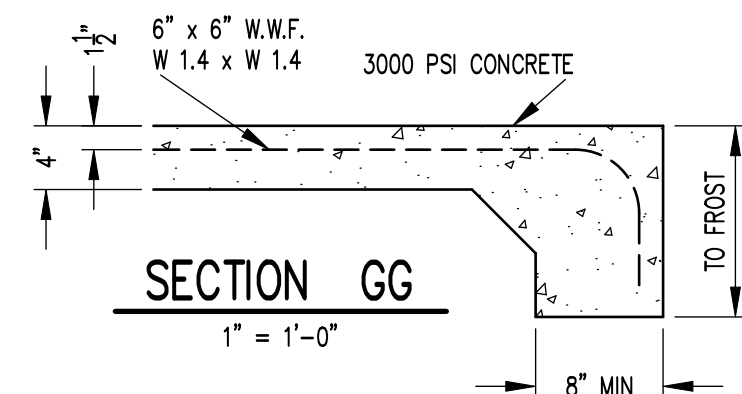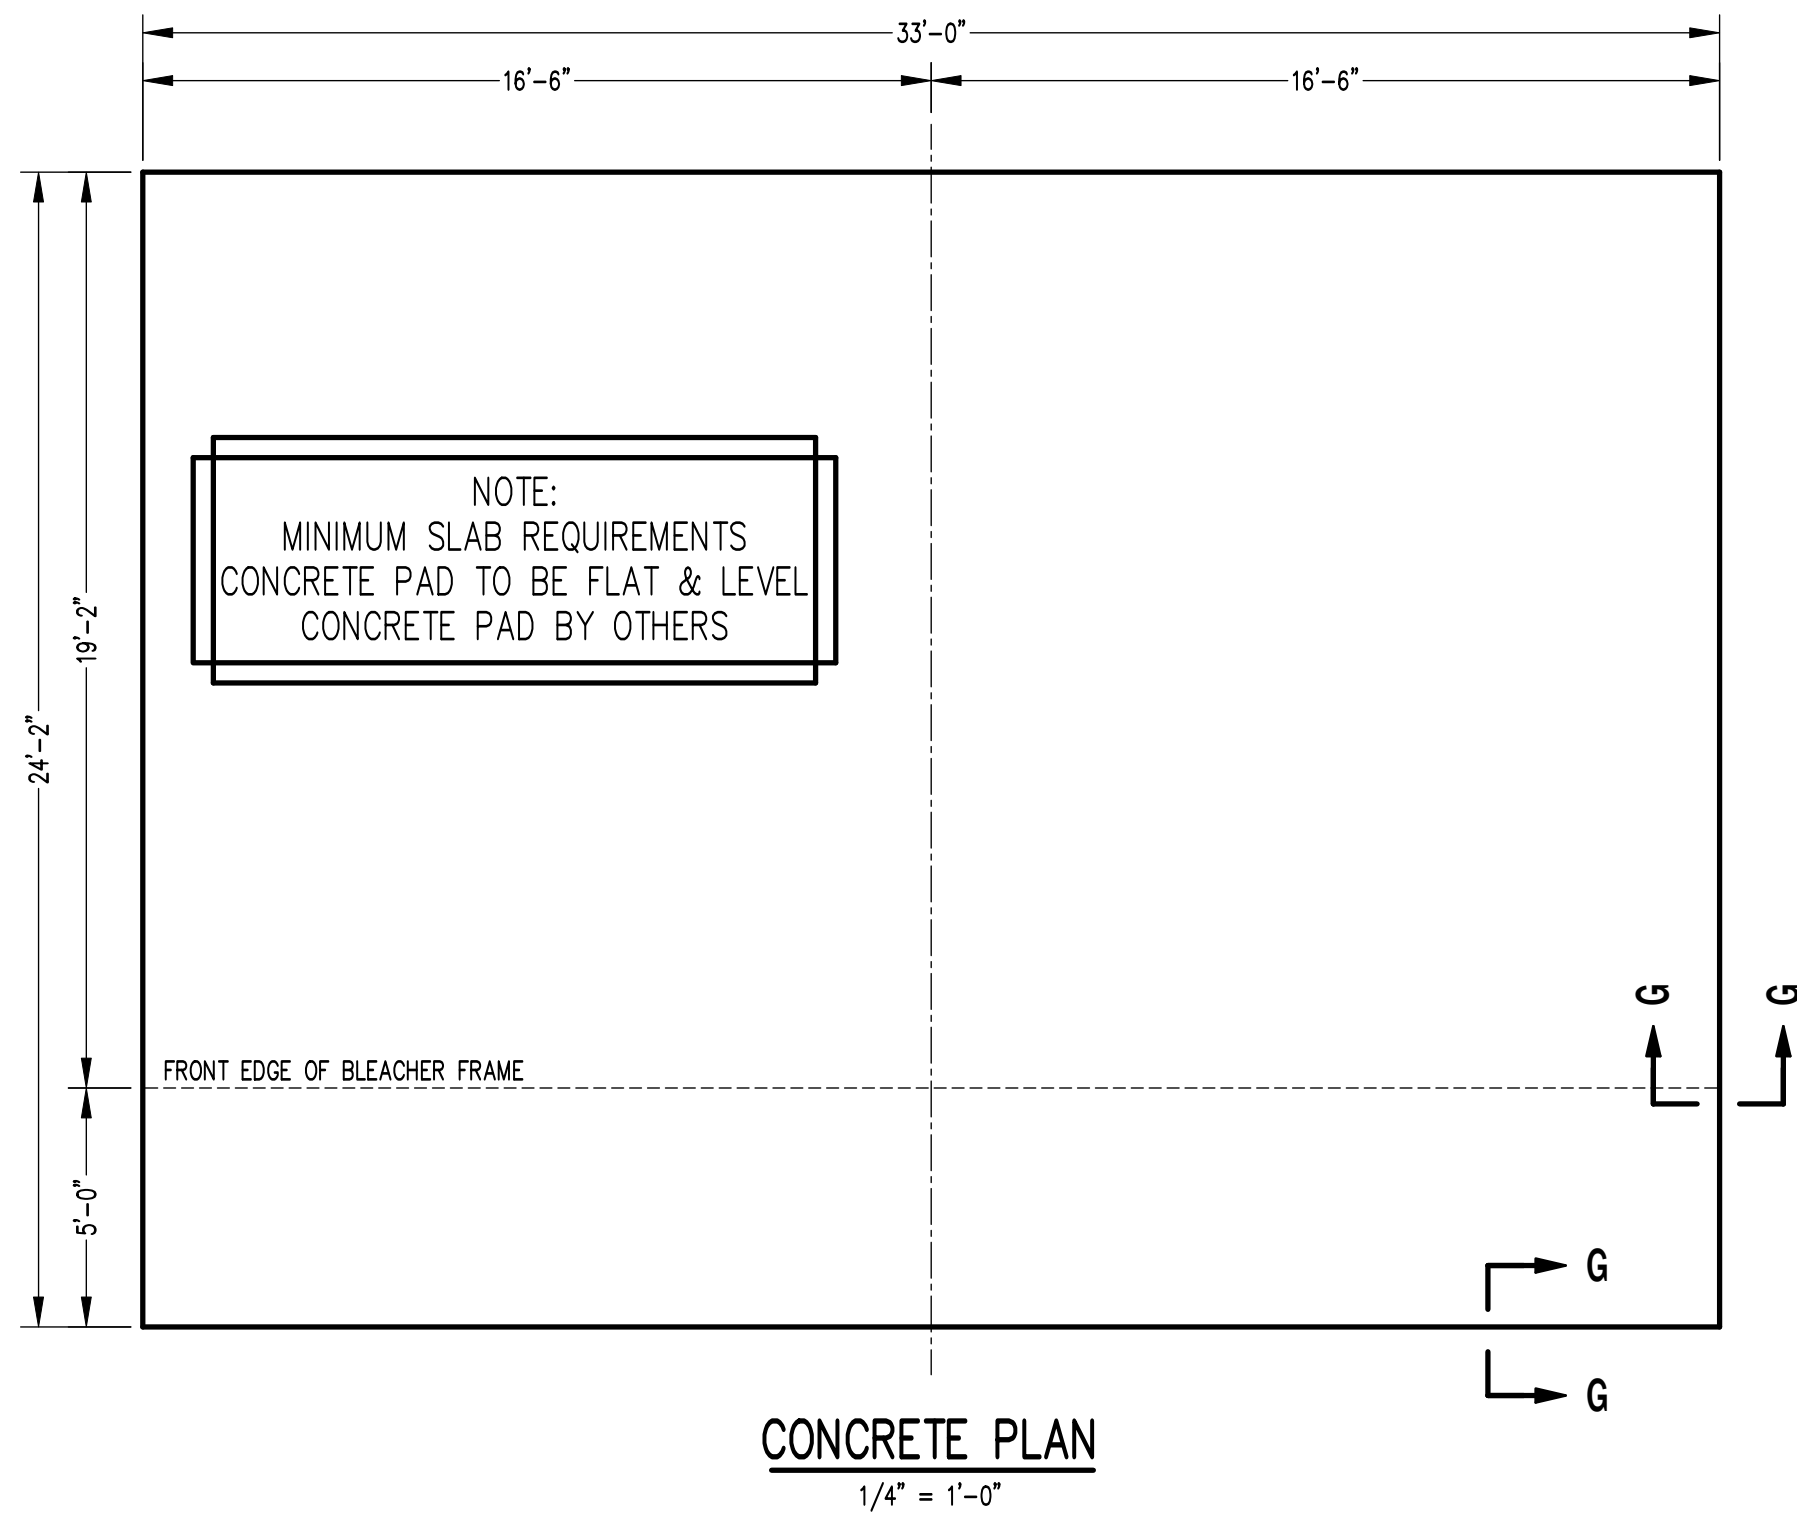


THIS MATERIAL IS OWNED BY AND IS THE SOLE AND EXCLUSIVE PROPERTY OF THE OUTDOOR ALUMINUM COMPANY INC., AND IS SUPPLIED TO THE OWNER ON A CONFIDENTIAL BASIS, SOLELY FOR USE IN CONNECTION WITH THE PROJECT LISTED AT RIGHT. FEDERAL LAW PROHIBITS THE REPRODUCTION, DISPLAY, SALE OR OTHER DISPOSITION OF THESE DOCUMENTS WITHOUT THE EXPRESS WRITTEN CONSENT OF THE OUTDOOR ALUMINUM COMPANY.

| Outdoor Aluminum |                             | P.O. BOX 118<br>GENEVA, ALABAMA 36540<br>334-684-2296 |               |
|------------------|-----------------------------|-------------------------------------------------------|---------------|
| SCALE            | AS NOTED                    | REVISIONS                                             | BY DATE       |
| DATE             | 3/29/19                     | ADDED FRAME DIMENSION                                 | CES 8/5/25    |
| DRN              | CEK                         | REV                                                   |               |
| DATE             |                             |                                                       |               |
| TITLE            | DLW-HC 10x33 ERECTION PLANS |                                                       | NO. 784-E2309 |

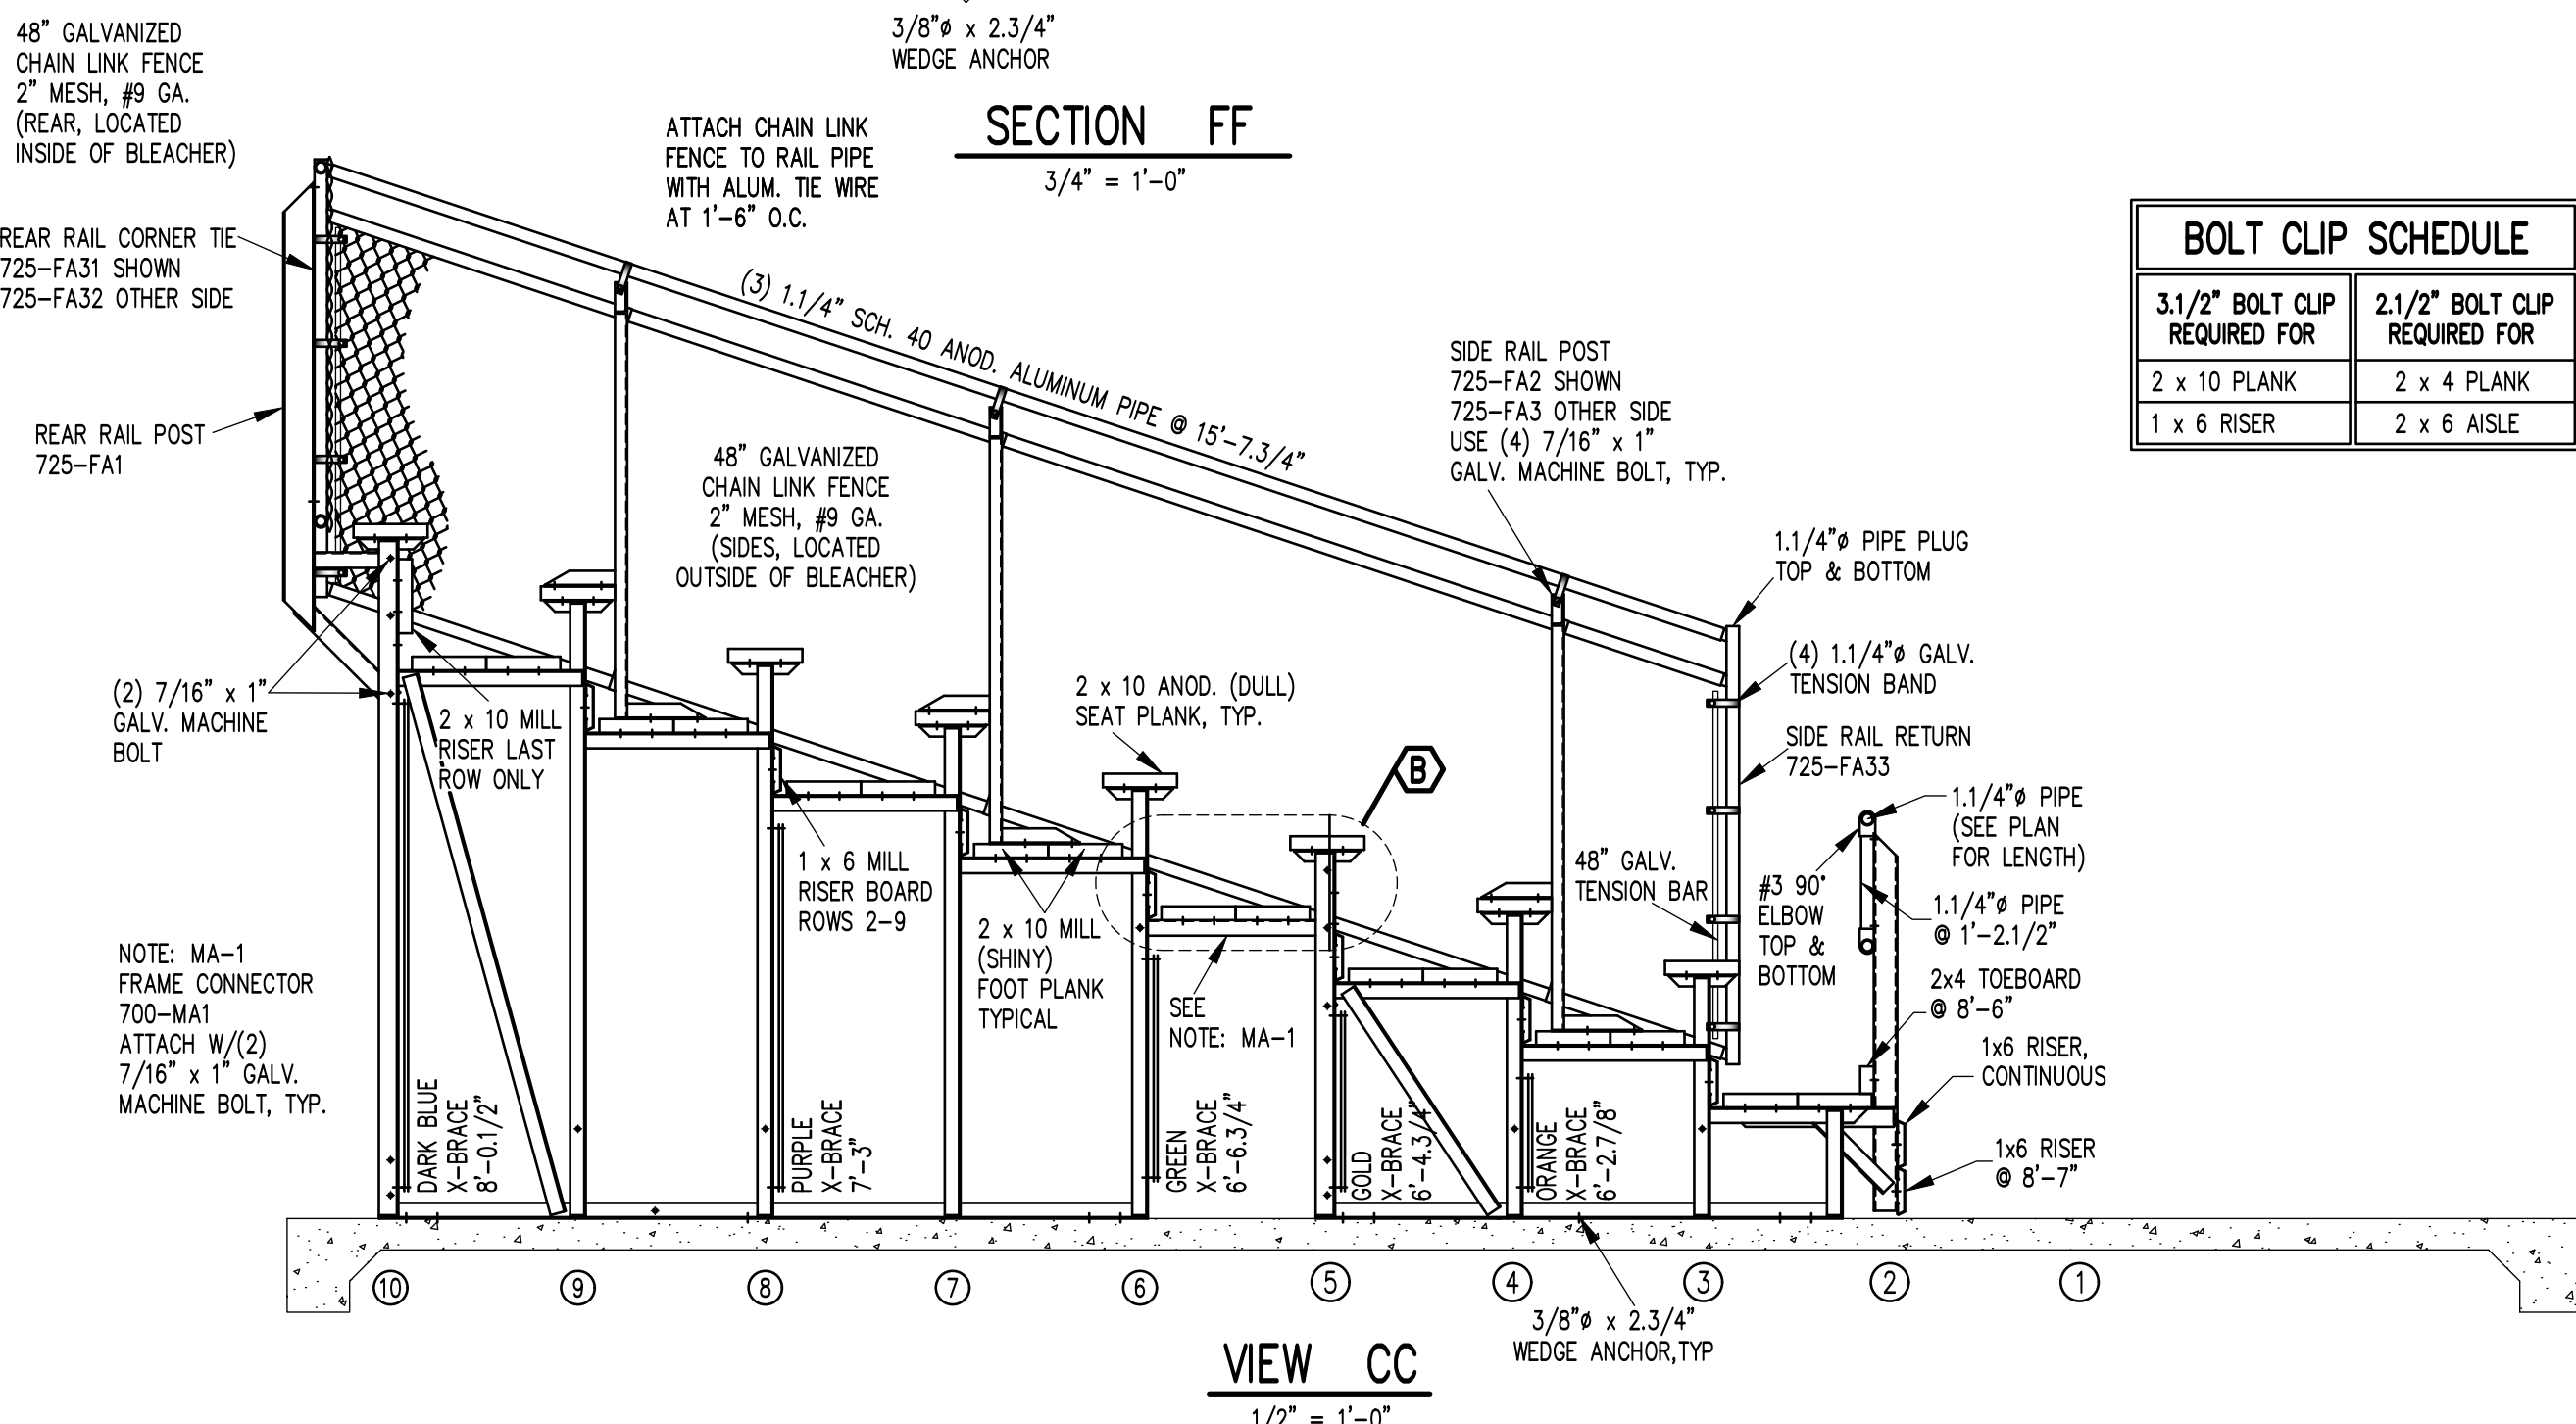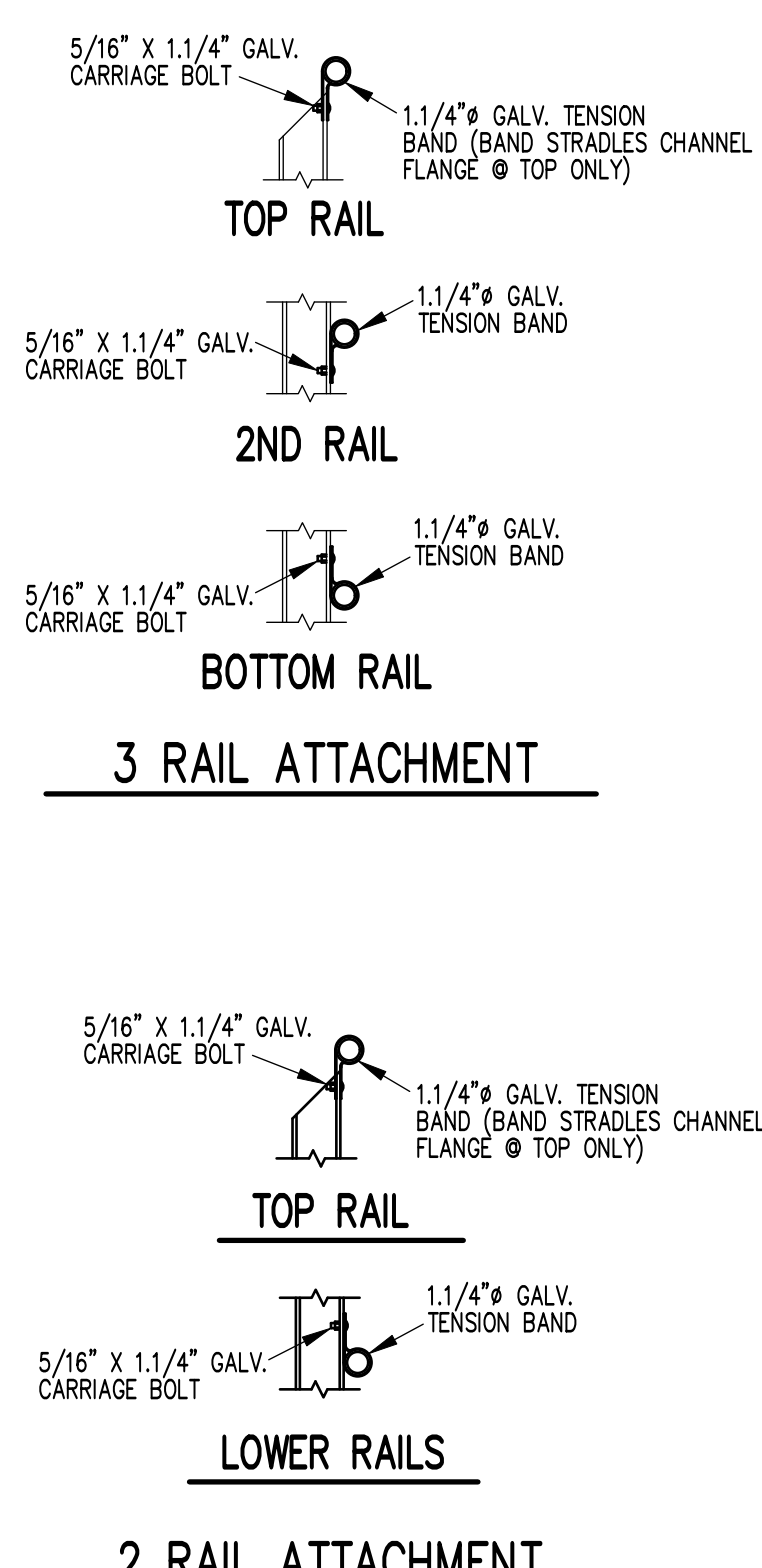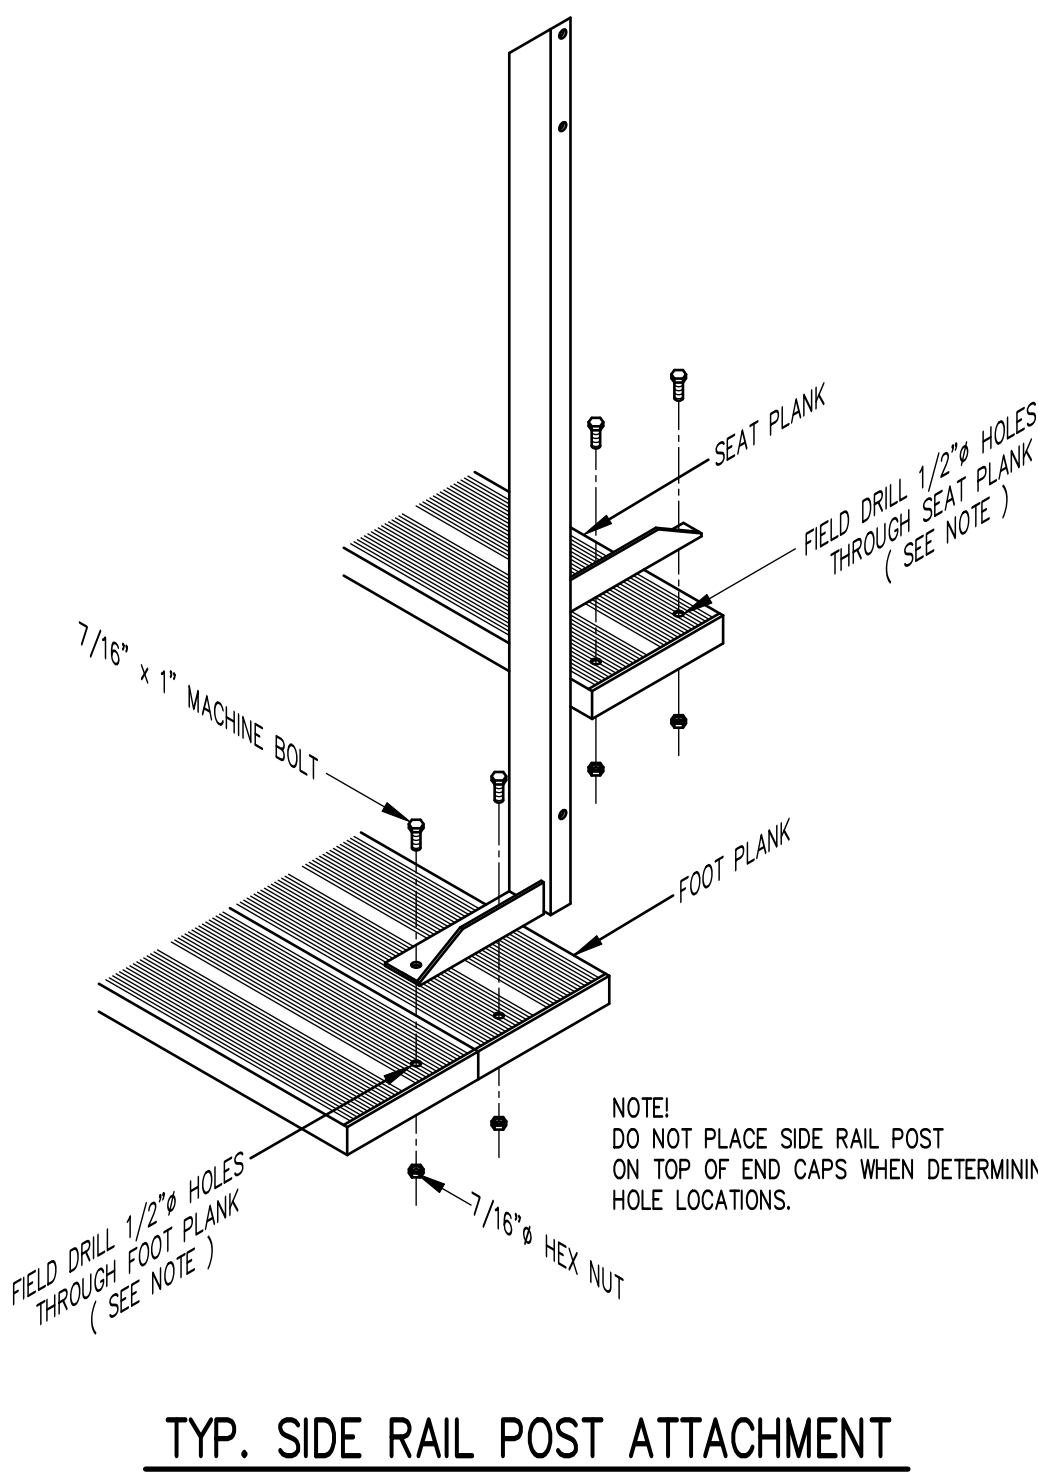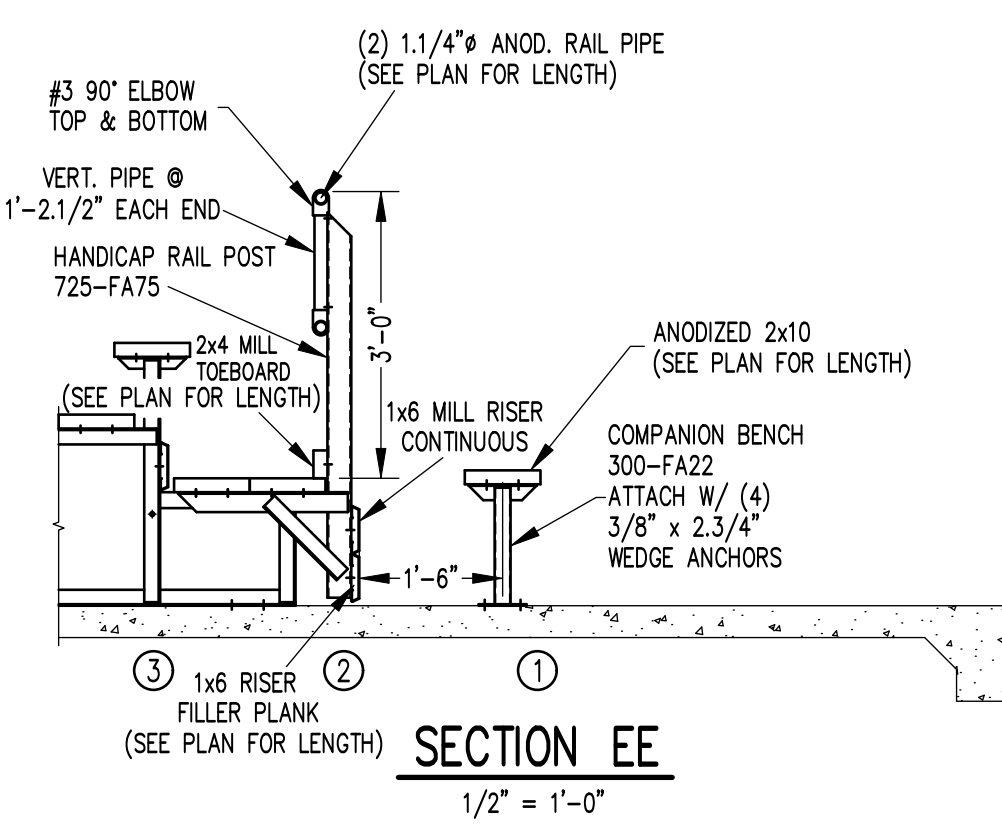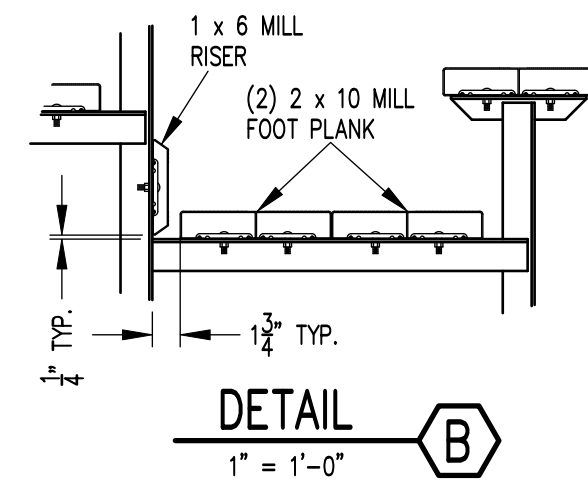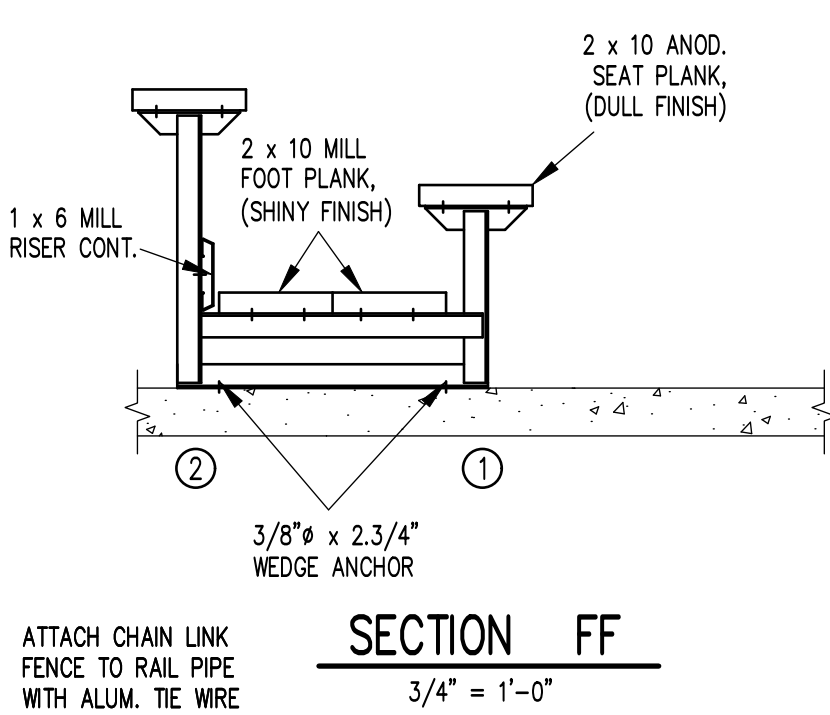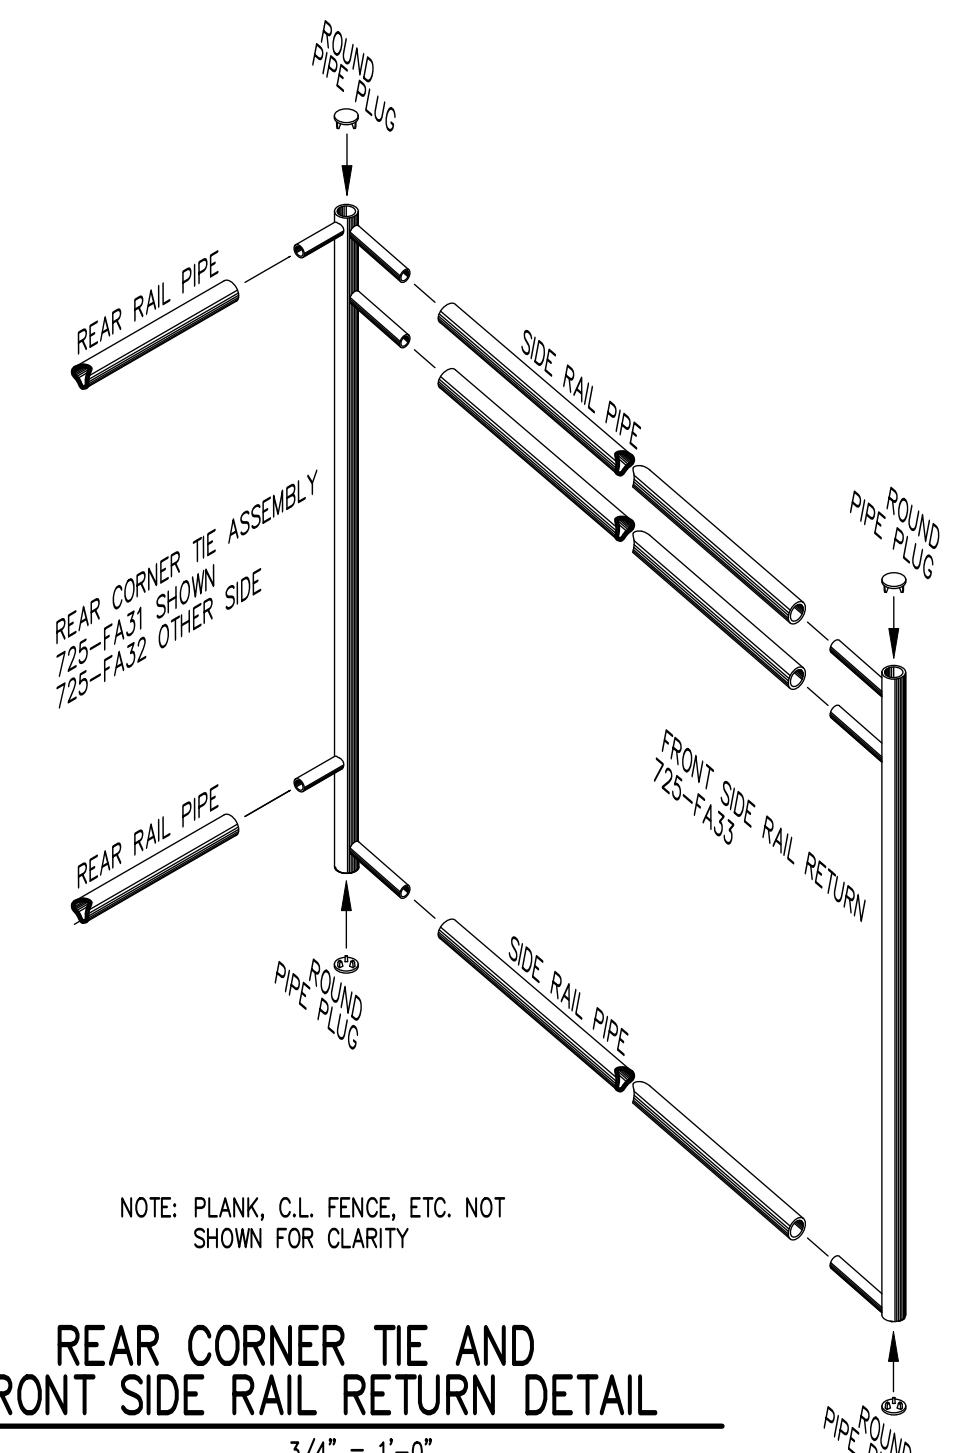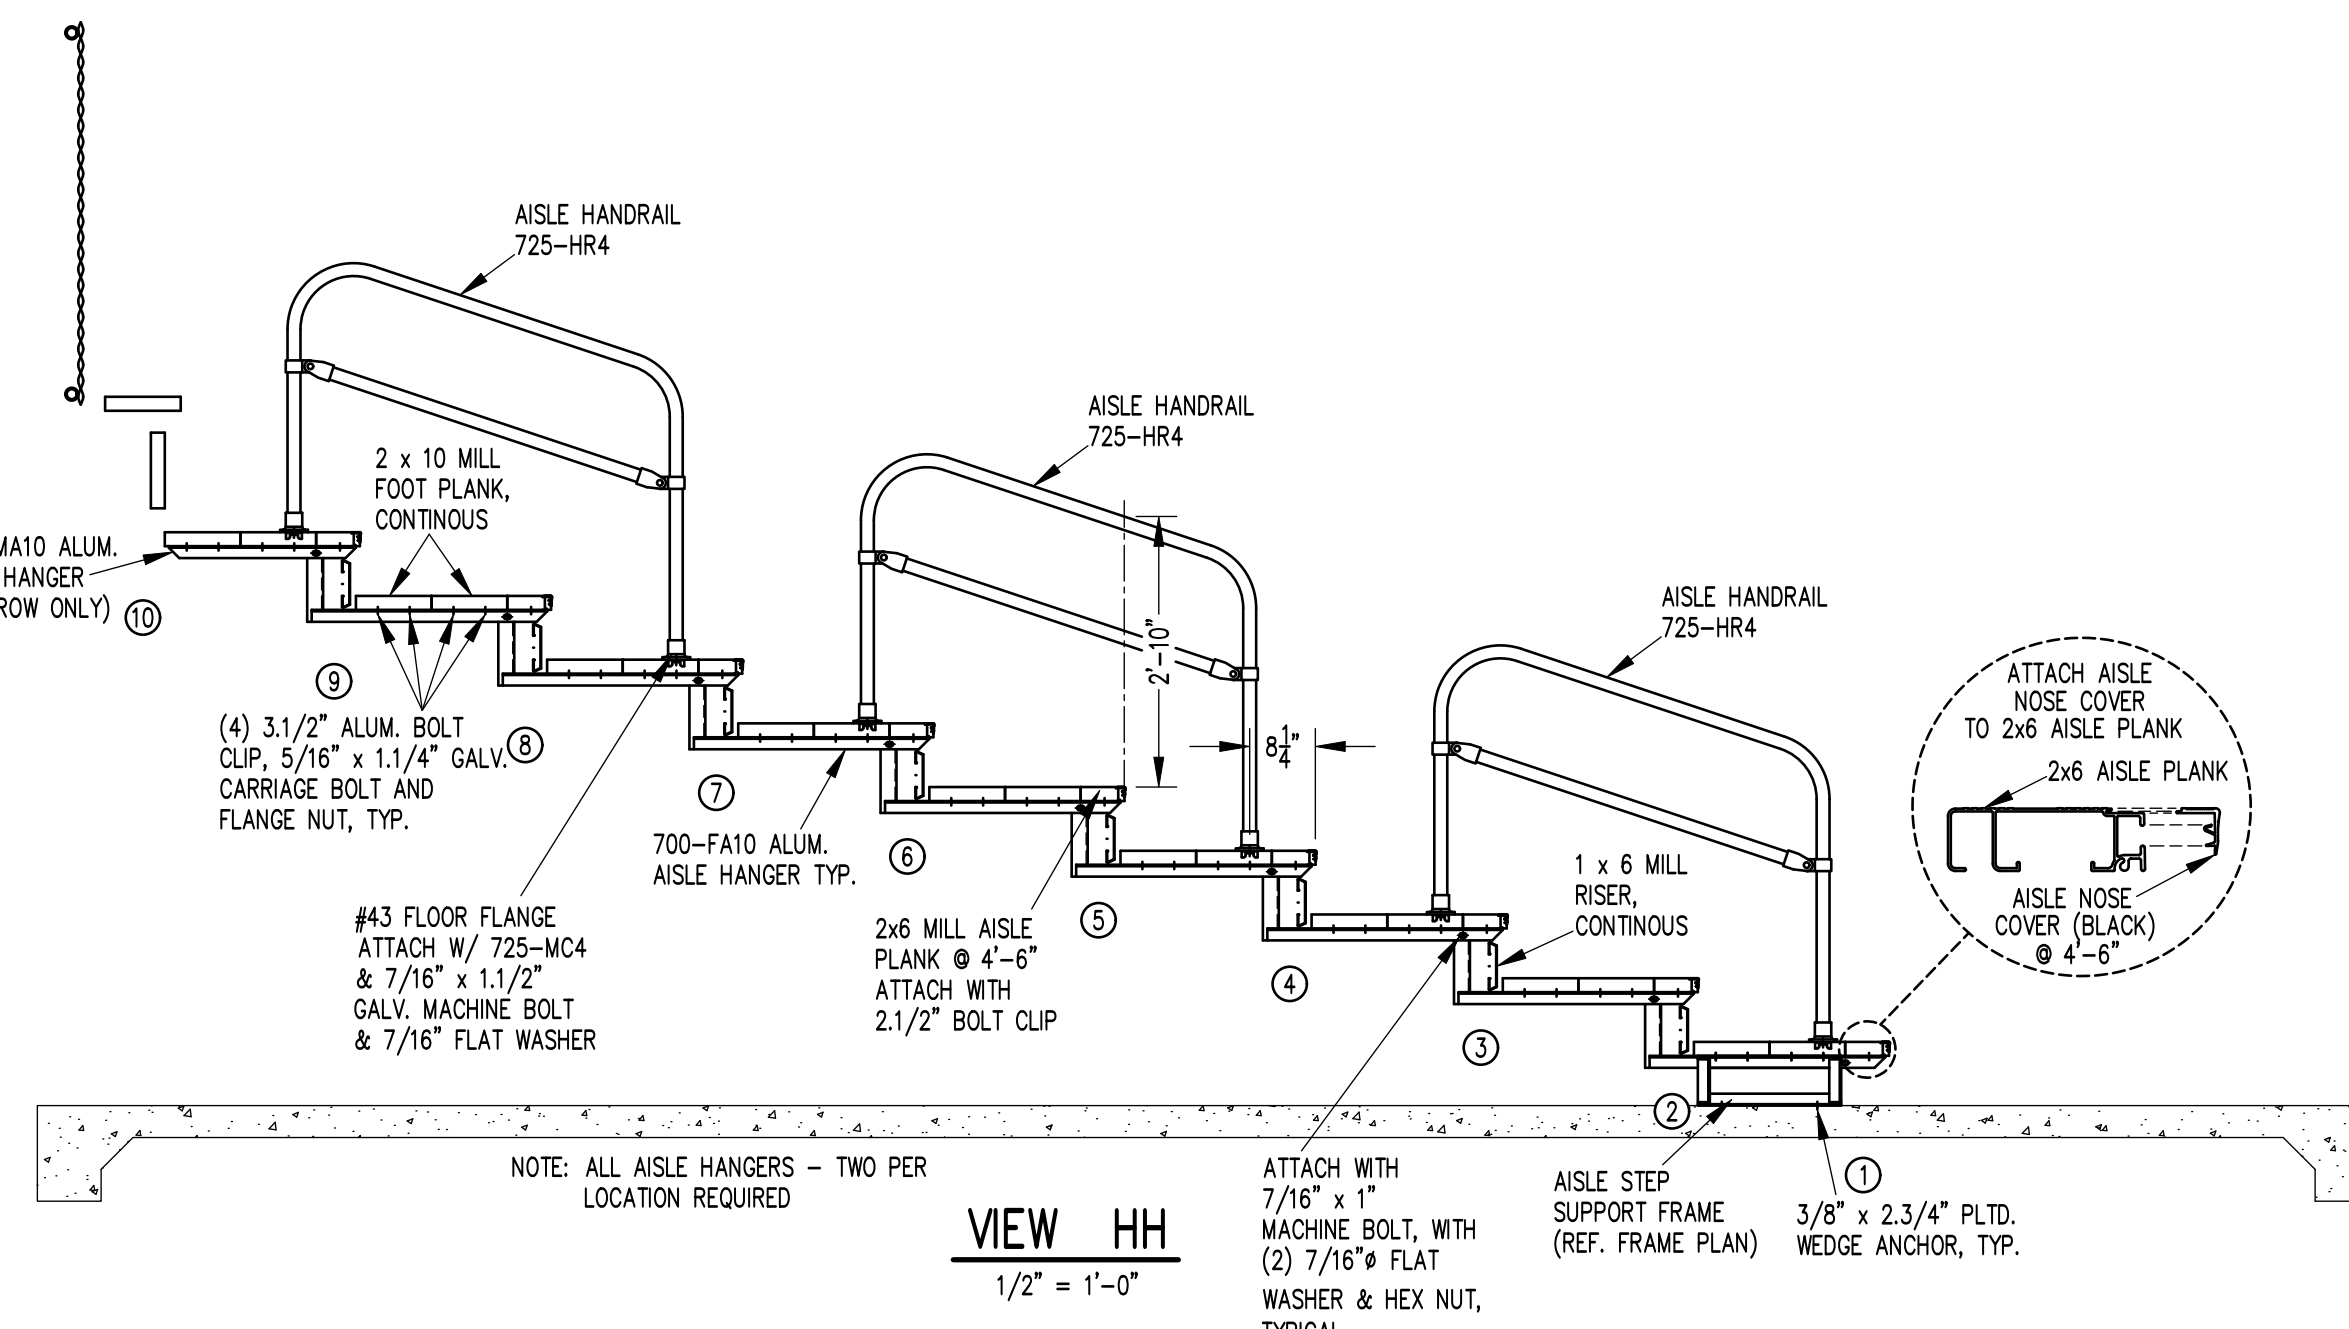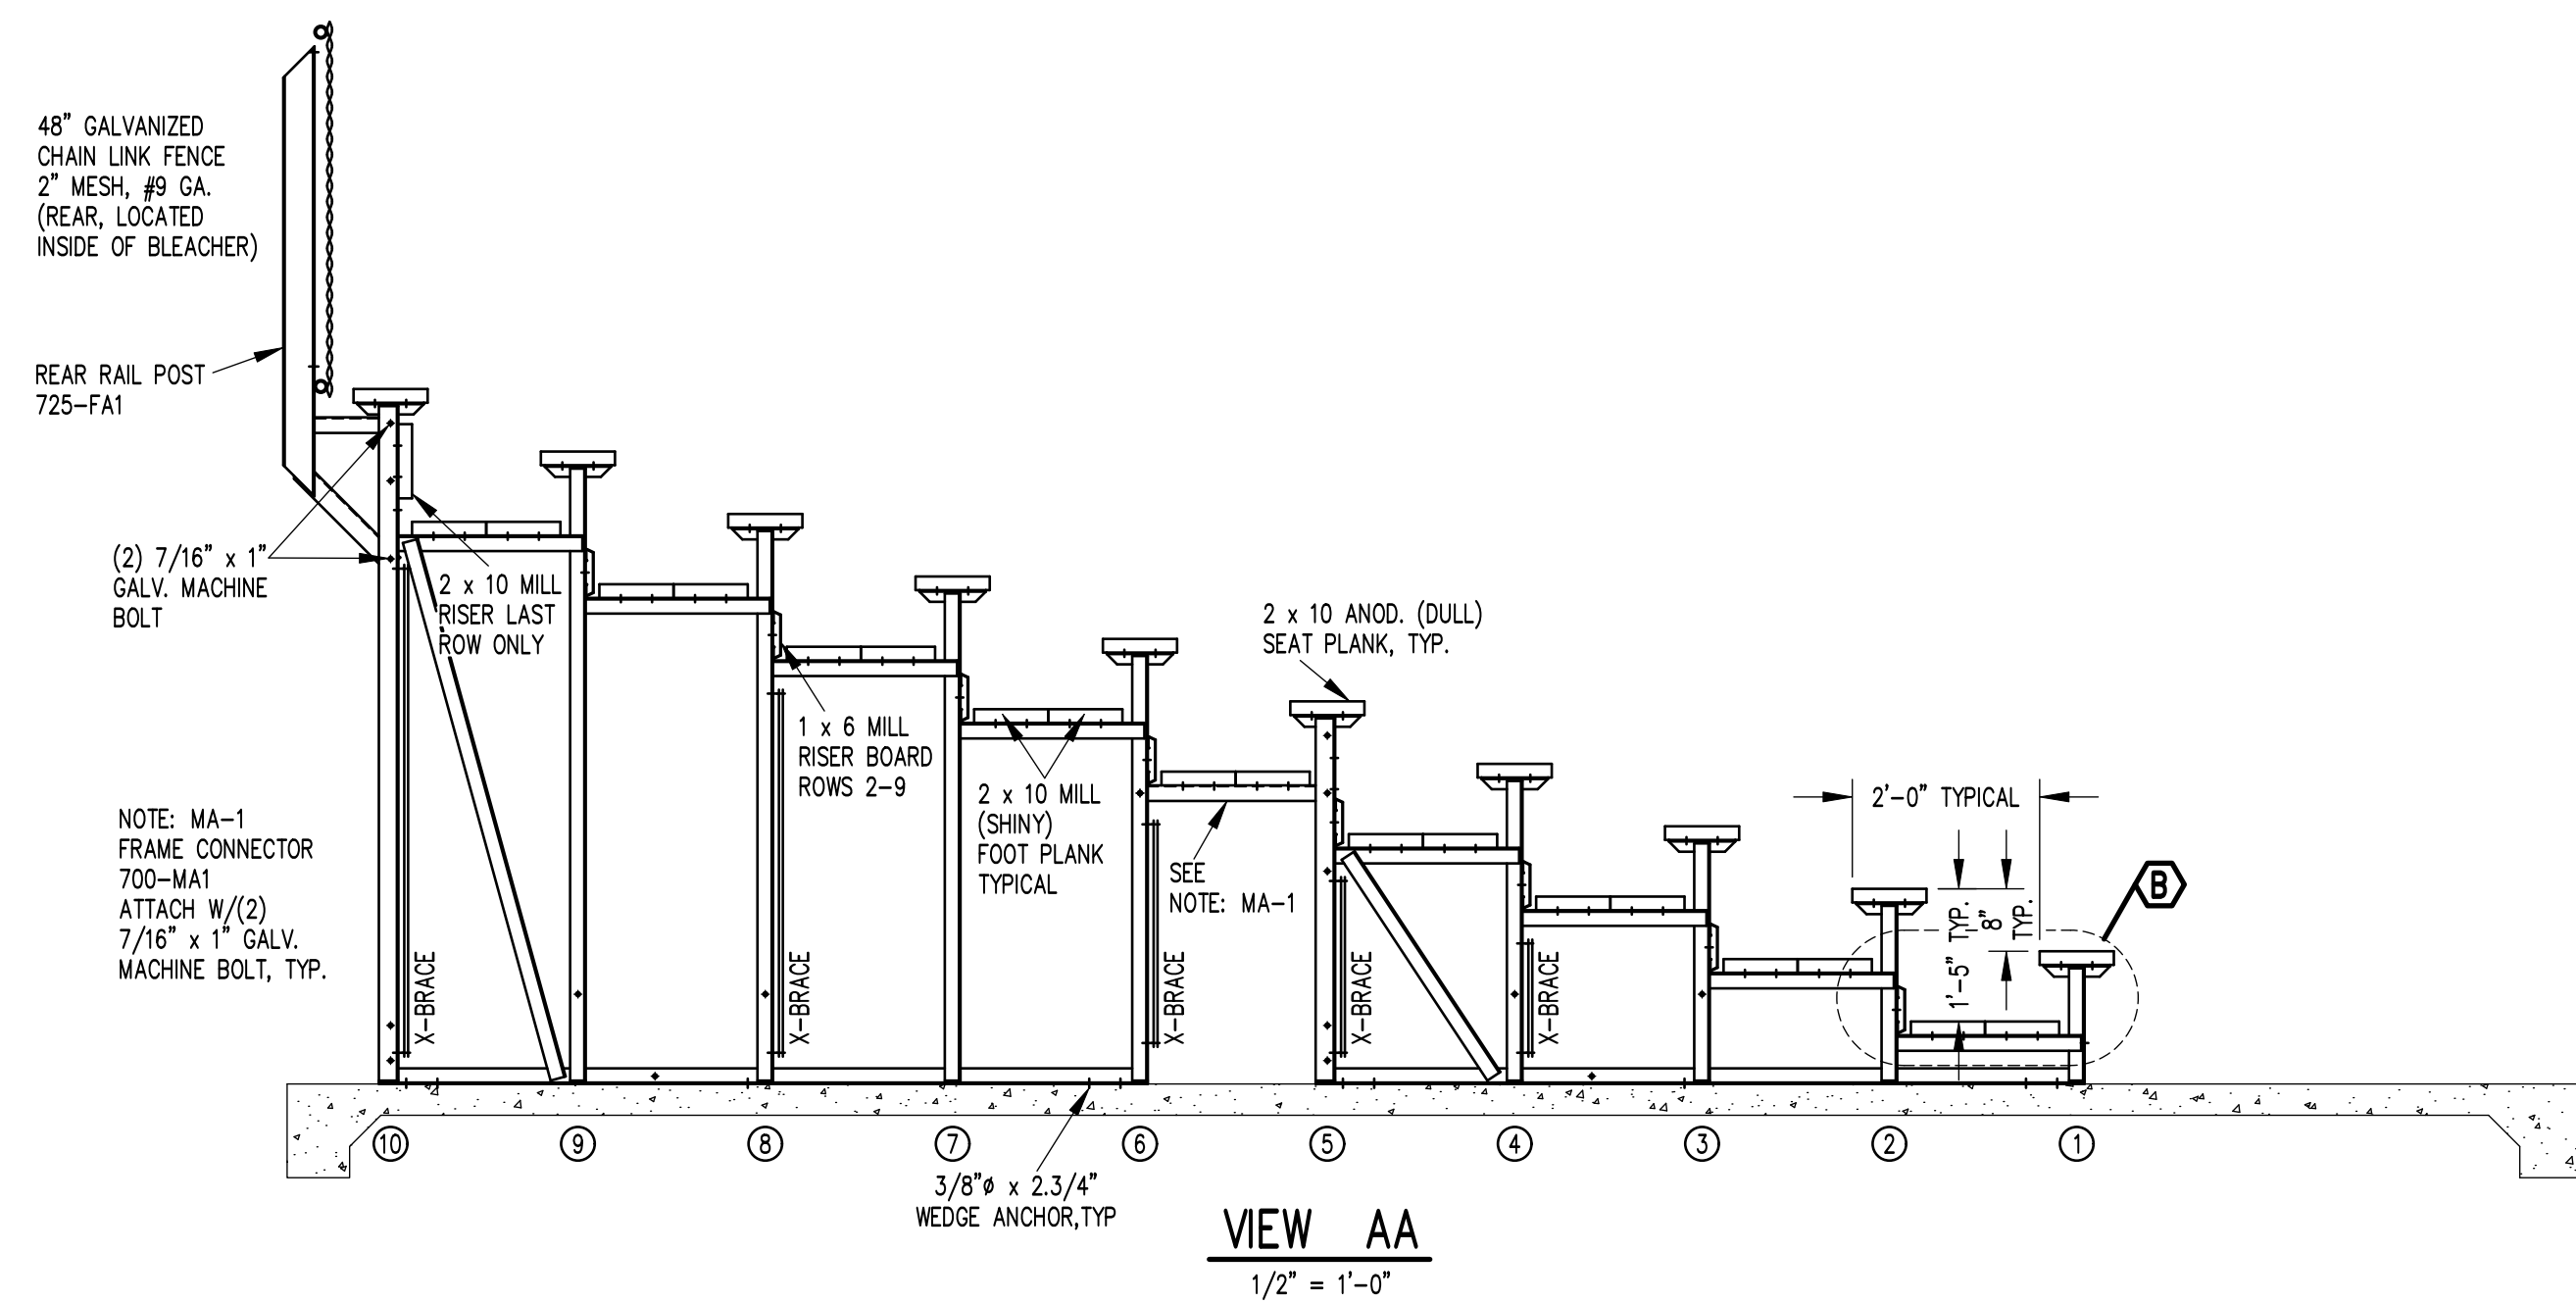

| BOLT CLIP SCHEDULE            |                               |
|-------------------------------|-------------------------------|
| 3.1/2" BOLT CLIP REQUIRED FOR | 2.1/2" BOLT CLIP REQUIRED FOR |
| 2 x 10 PLANK                  | 2 x 4 PLANK                   |
| 1 x 6 RISER                   | 2 x 6 AISLE                   |

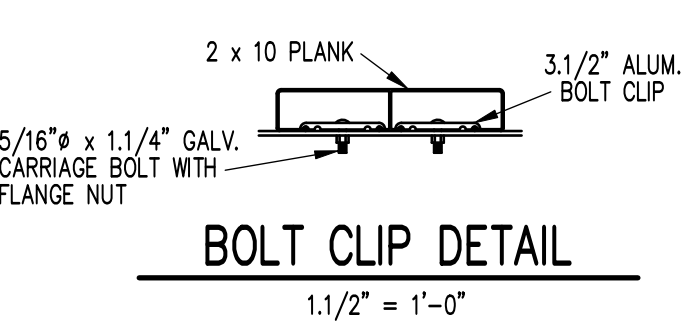

THIS MATERIAL IS OWNED BY AND IS THE SOLE AND EXCLUSIVE PROPERTY OF THE OUTDOOR ALUMINUM COMPANY INC., AND IS SUPPLIED TO THE OWNER ON A CONFIDENTIAL BASIS, SOLELY FOR USE IN CONNECTION WITH THE PROJECT LISTED AT RIGHT. FEDERAL LAW PROHIBITS THE REPRODUCTION, DISPLAY, SALE OR OTHER DISPOSITION OF THESE DOCUMENTS WITHOUT THE EXPRESS WRITTEN CONSENT OF THE OUTDOOR ALUMINUM COMPANY.

|                                          |                  |                                                       |                   |
|------------------------------------------|------------------|-------------------------------------------------------|-------------------|
| <b>Outdoor Aluminum</b>                  |                  | P.O. BOX 118<br>GENEVA, ALABAMA 36540<br>334-684-2296 |                   |
| SCALE: AS NOTED                          | DATE: 3/29/19    | BY: [Signature]                                       | DATE: [Signature] |
| DRN: [Signature]                         | CHK: [Signature] | NO. [Signature]                                       | DATE: [Signature] |
| TITLE: DLW-HC 10x33 SECTIONS AND DETAILS |                  | NO. 784-E2310                                         |                   |