
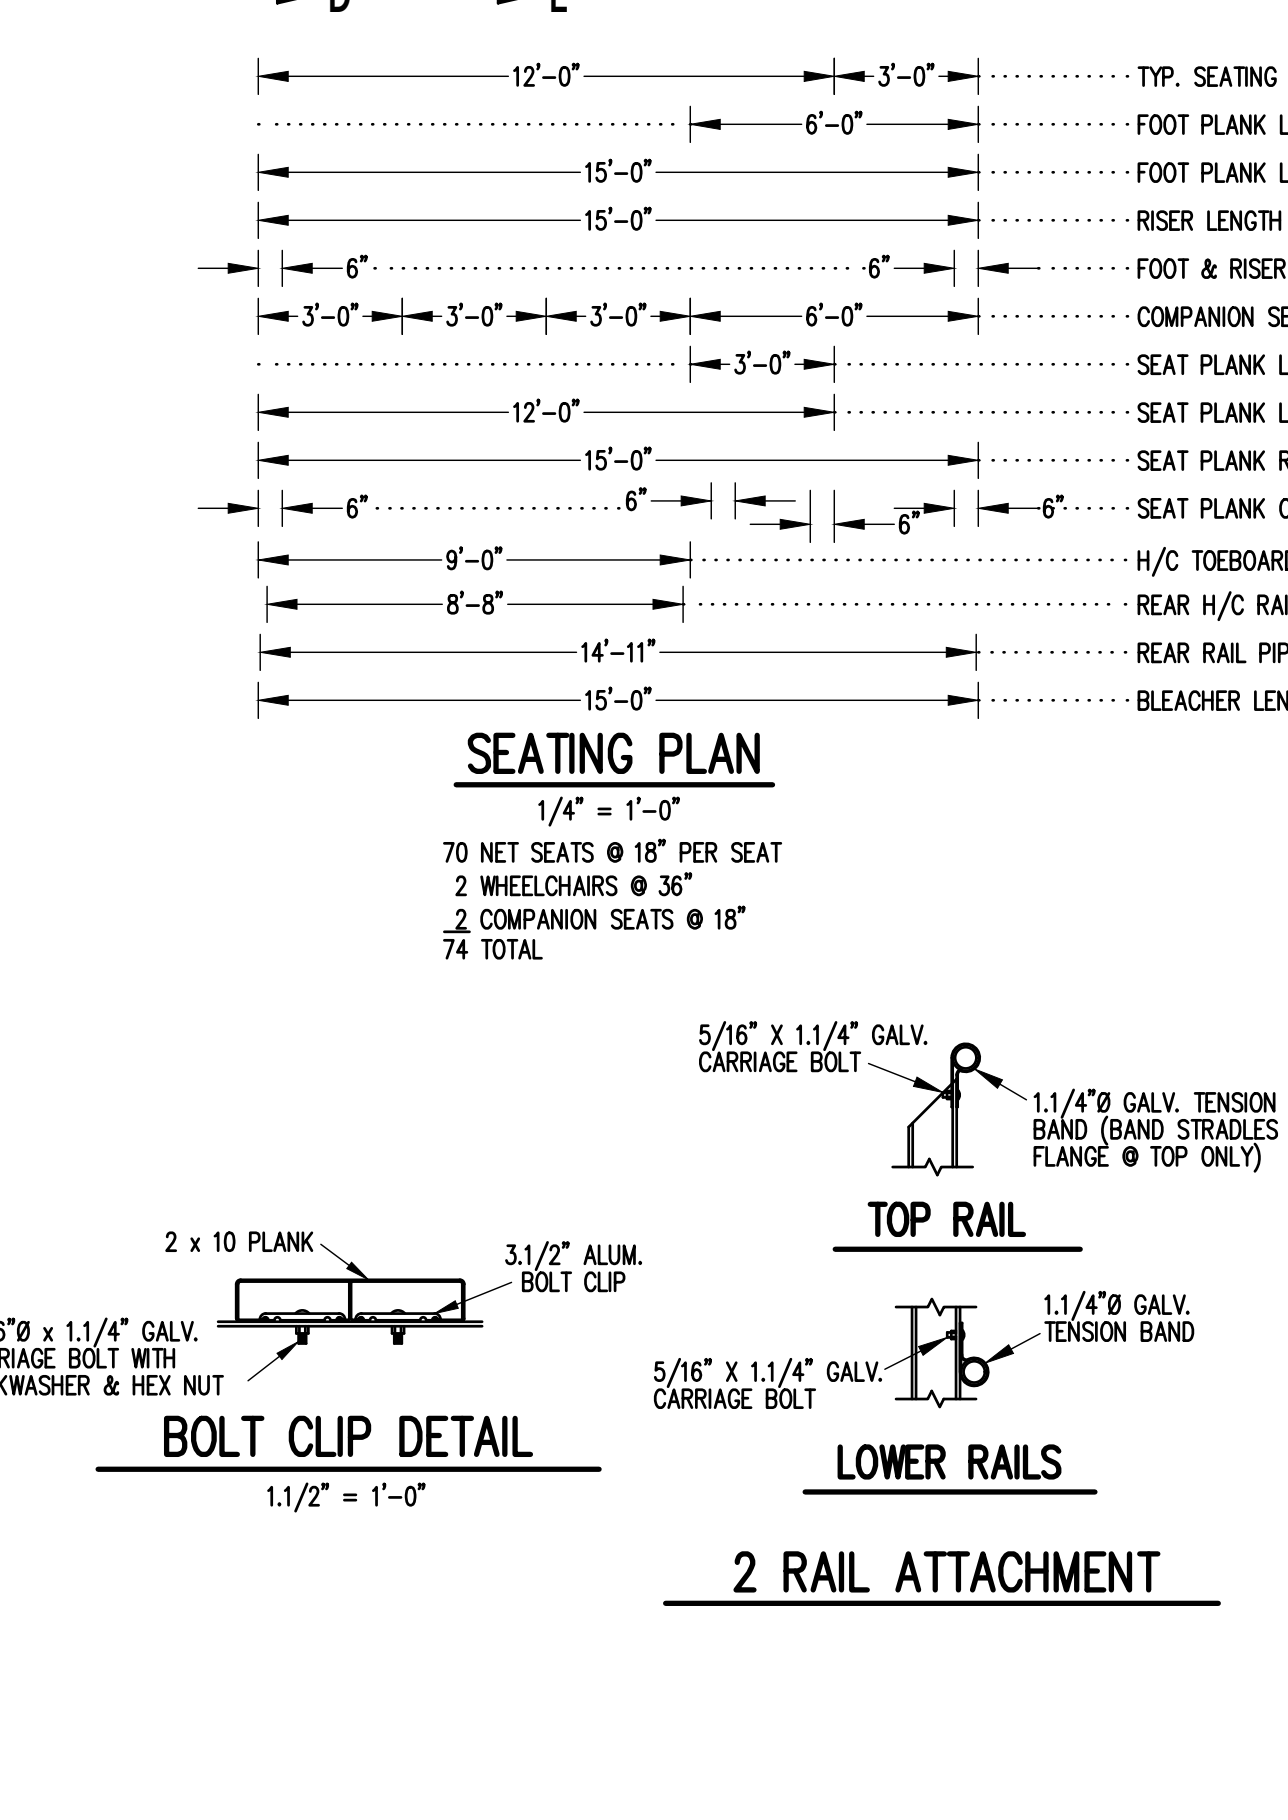
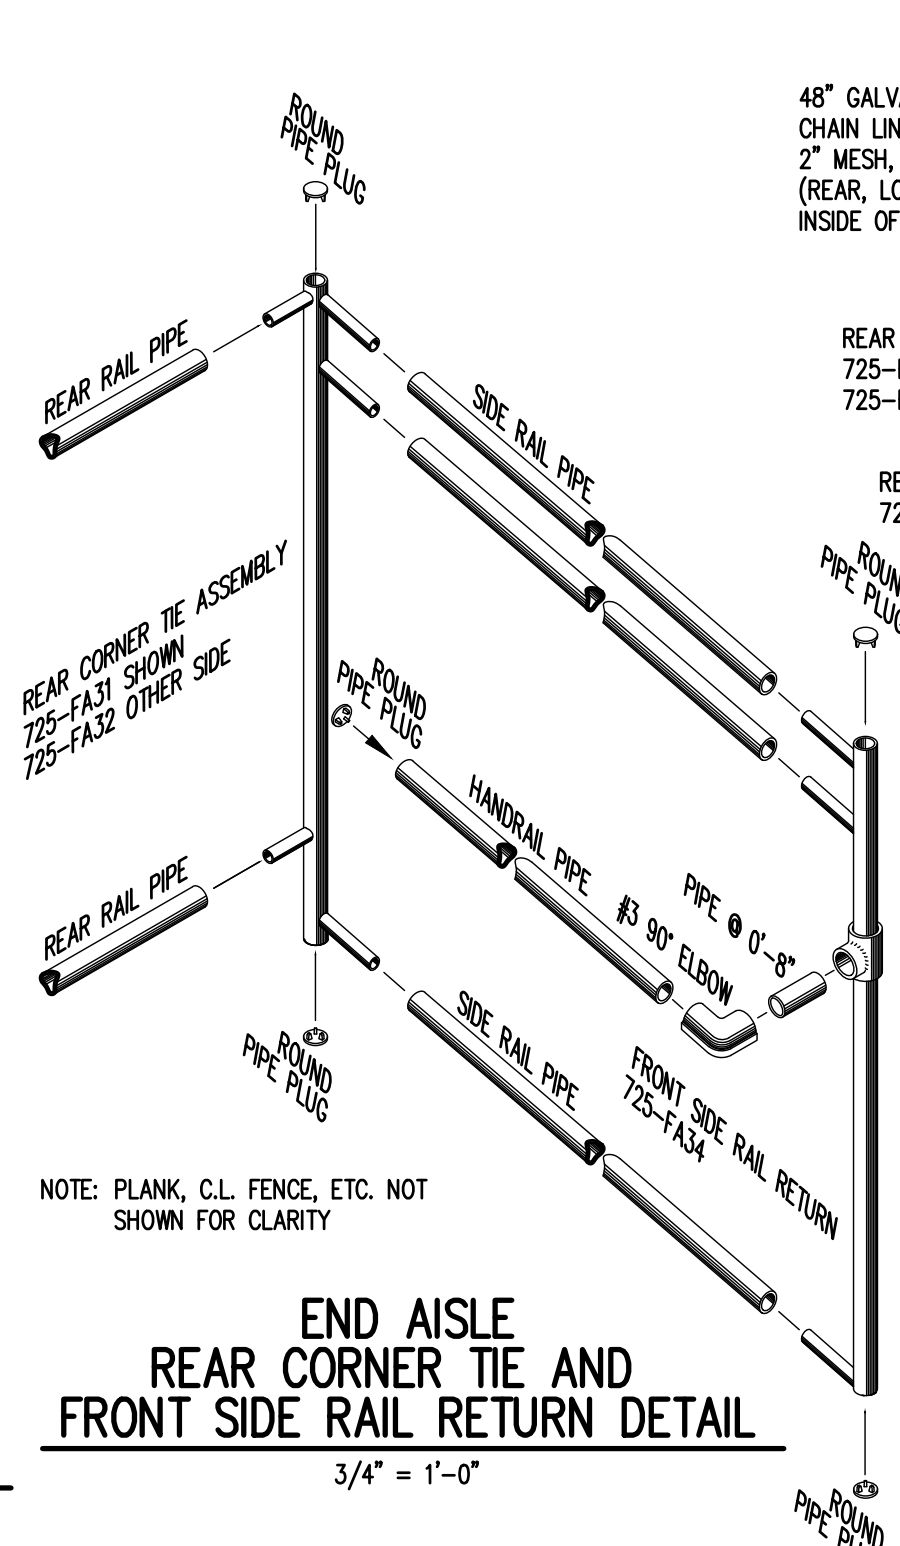
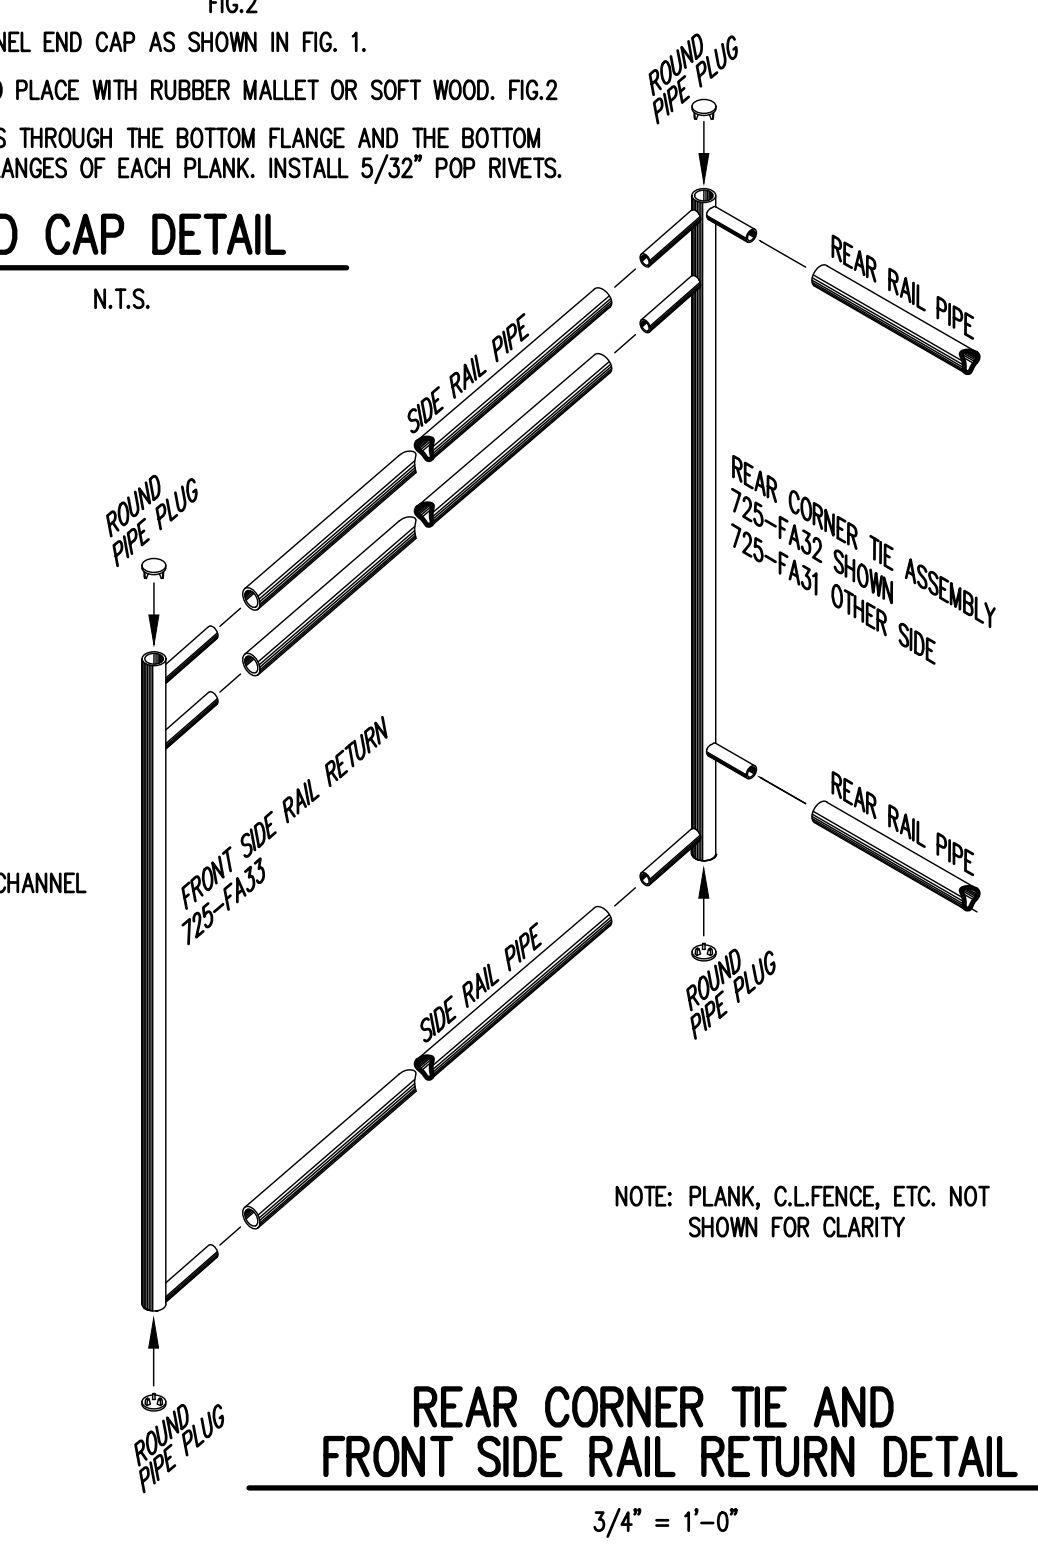
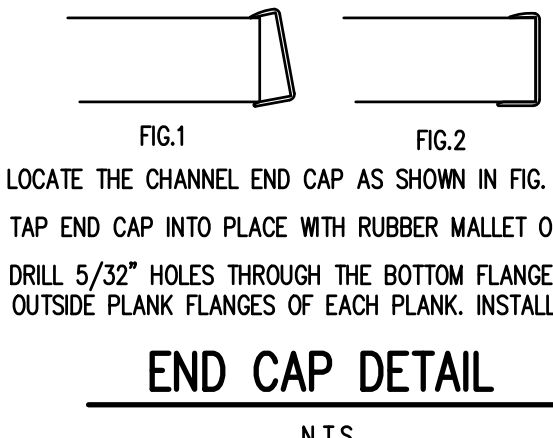


BOLT CLIP SCHEDULE

3 1/2" BOLT CLIP REQUIRED FOR	2 1/2" BOLT CLIP REQUIRED FOR
2 x 10 PLANK	2 x 4 PLANK
1 x 6 RISER	2 x 6 AISLE

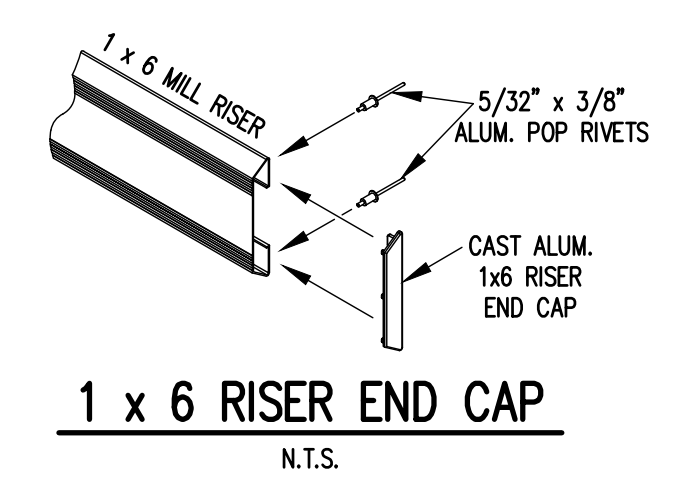

THIS MATERIAL IS OWNED BY AND IS THE SOLE AND EXCLUSIVE PROPERTY OF THE OUTDOOR ALUMINUM COMPANY, INC., AND IS SUPPLIED TO THE OWNER ON A CONFIDENTIAL BASIS, SOLELY FOR USE IN CONNECTION WITH THE PROJECT LISTED AT RIGHT. FEDERAL LAW PROHIBITS THE REPRODUCTION, DISPLAY, SALE OR OTHER DISPOSITION OF THESE DOCUMENTS WITHOUT THE EXPRESS WRITTEN CONSENT OF THE OUTDOOR ALUMINUM COMPANY.

Richard Barrios
Consulting Engineer, Inc.
10212 Worthington Lane
Prospect, Kentucky

Outdoor Aluminum

SCALE: AS NOTED
DATE: 4/1/19
DRN: GCR
APP: GCR
FILE

10212 Worthington Lane
Prospect, Kentucky

DLW-HC 10x15 ERECTION PLANS

784-E2304