

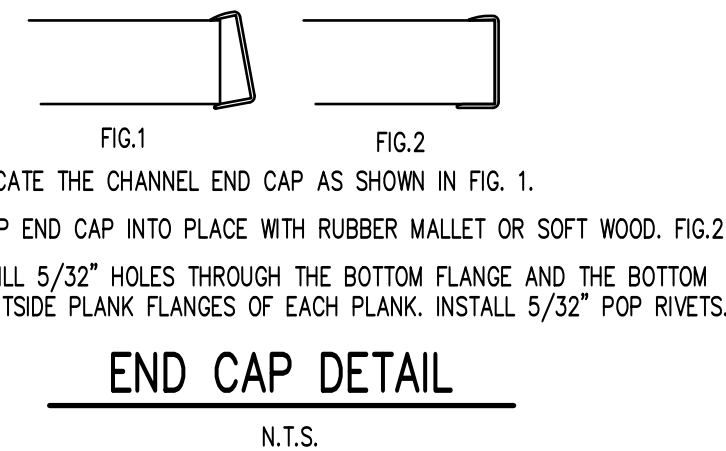
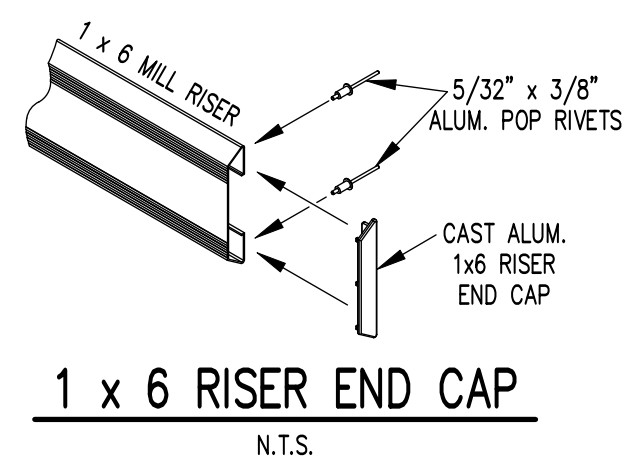
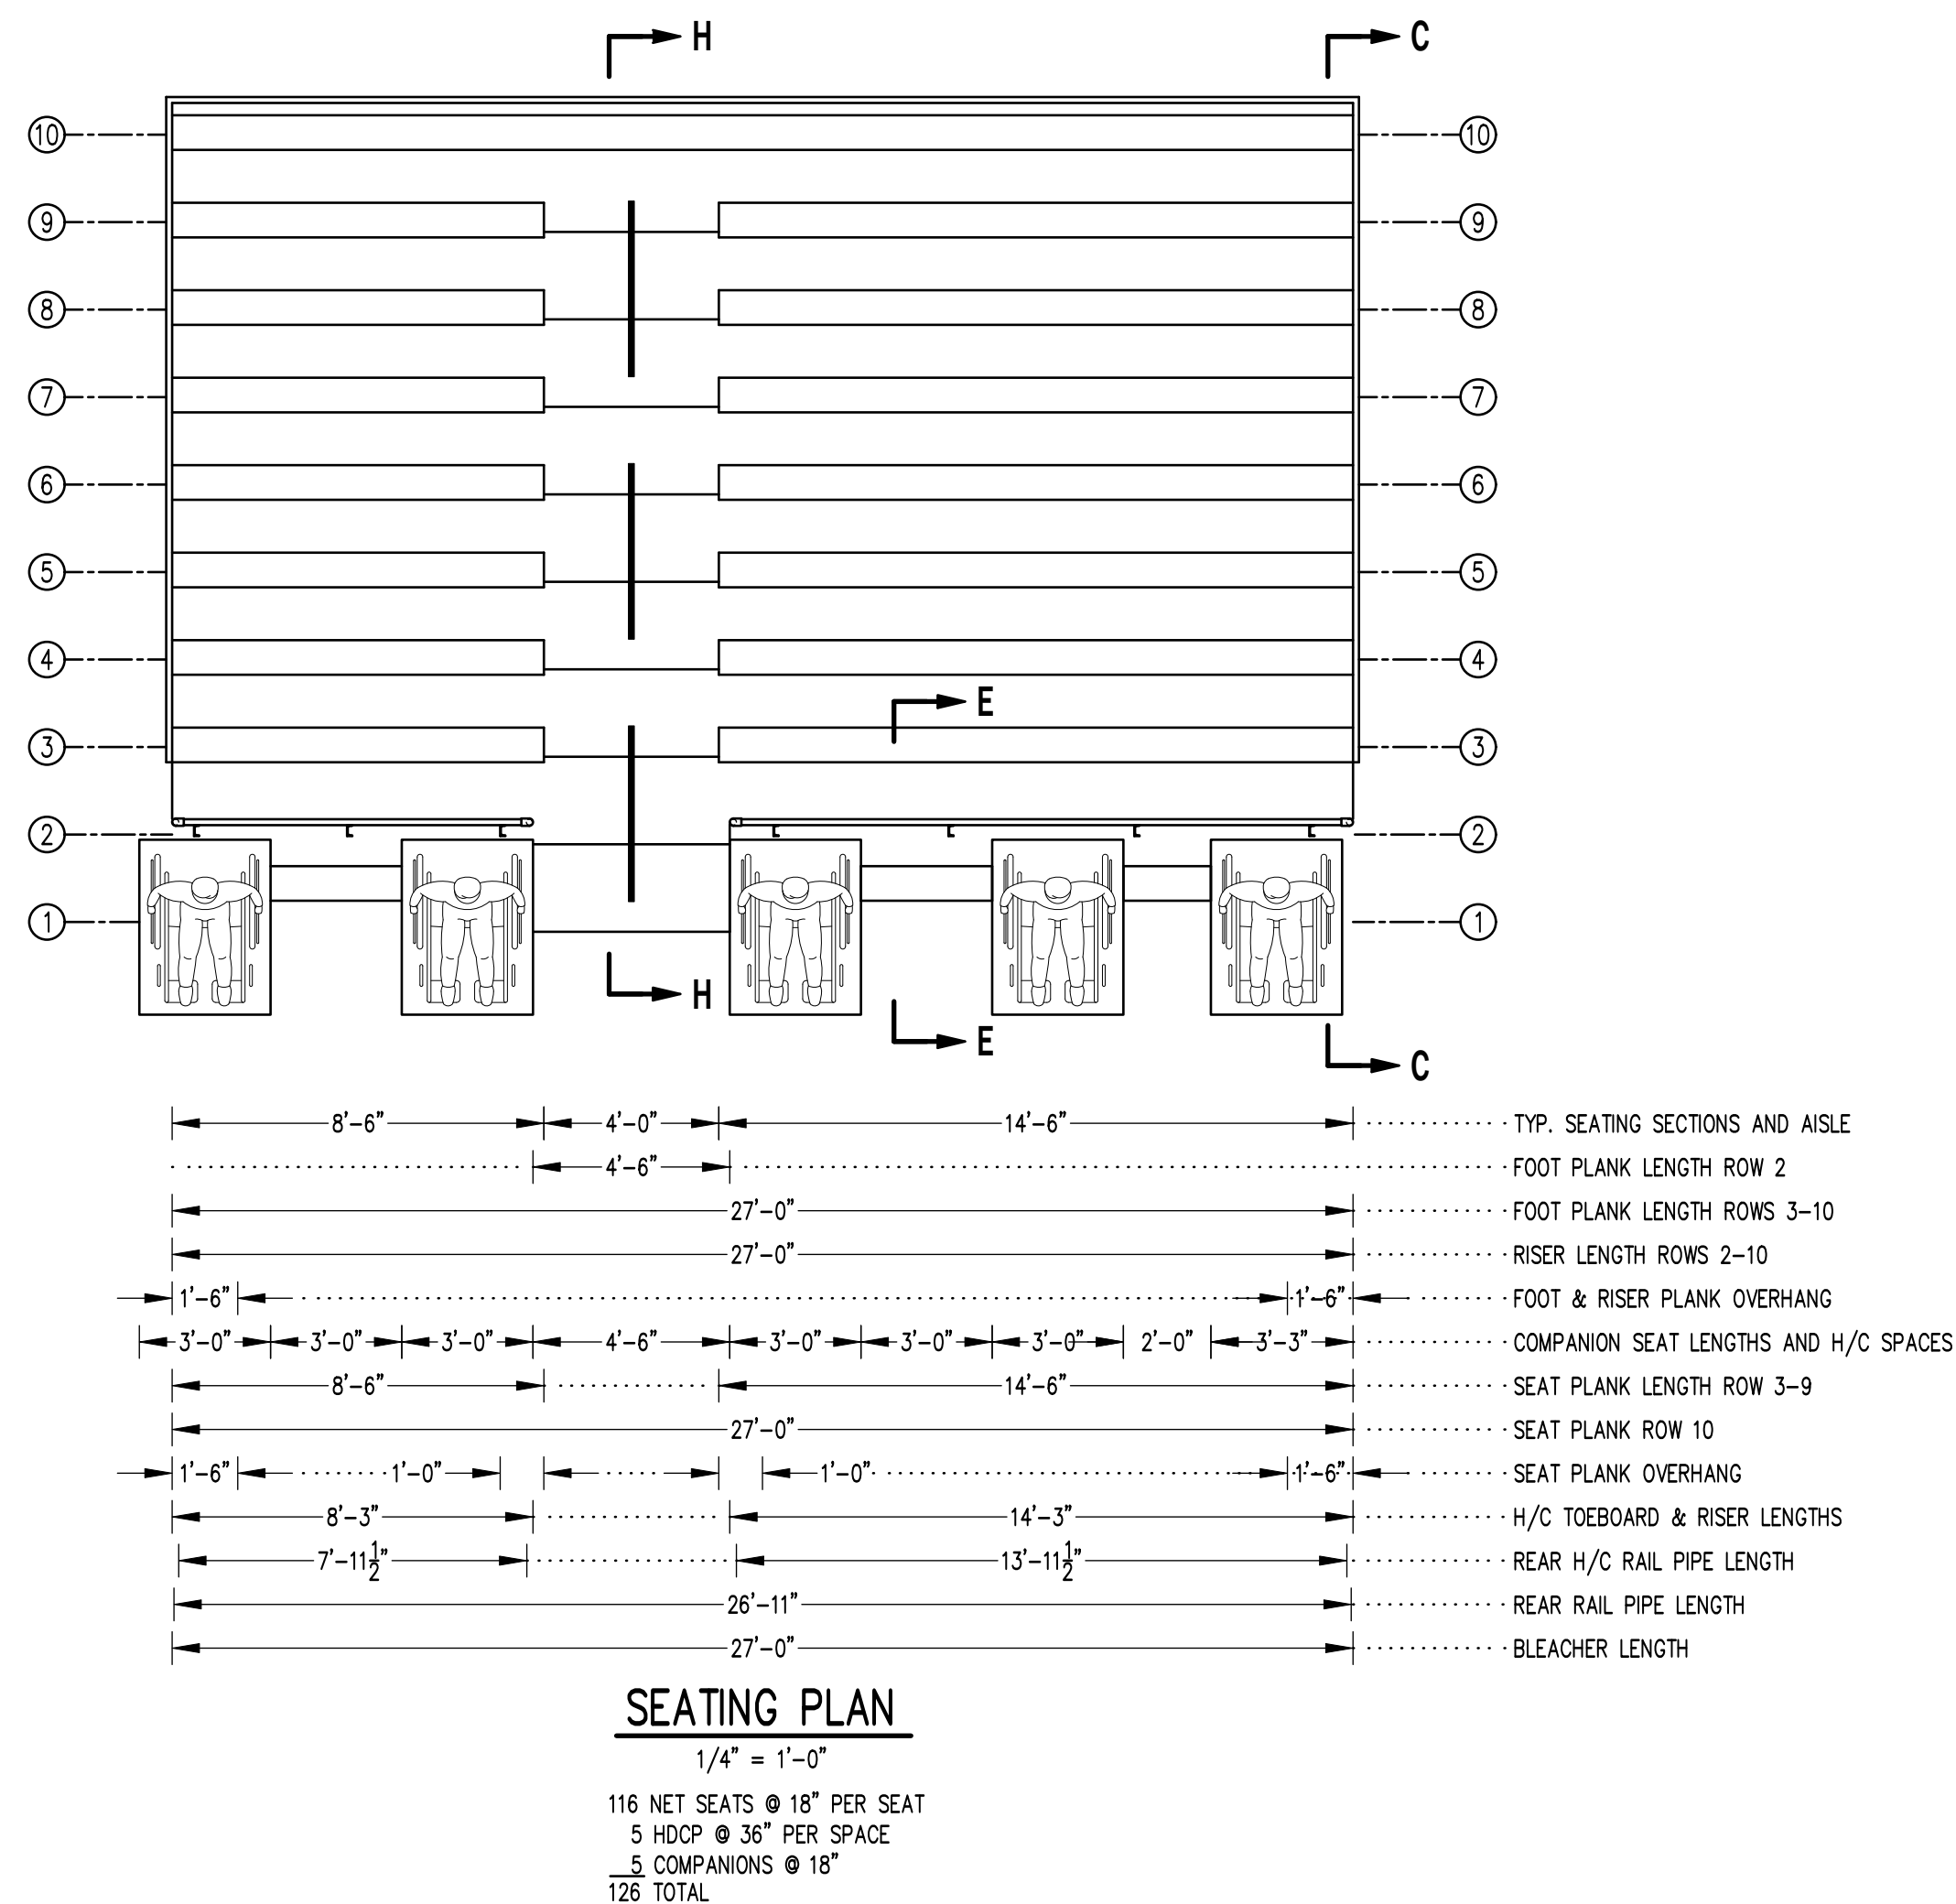
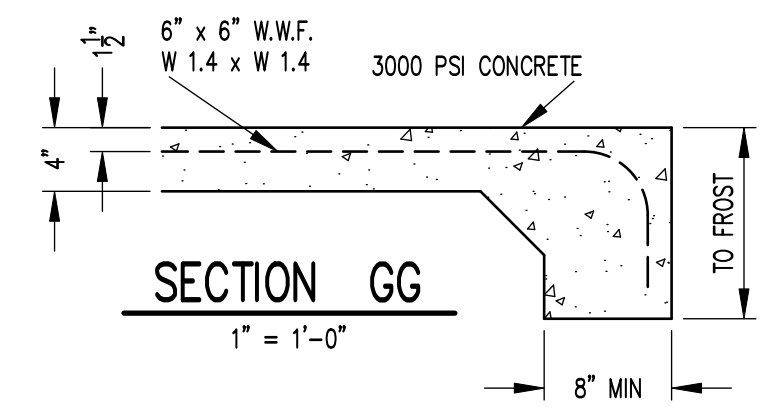
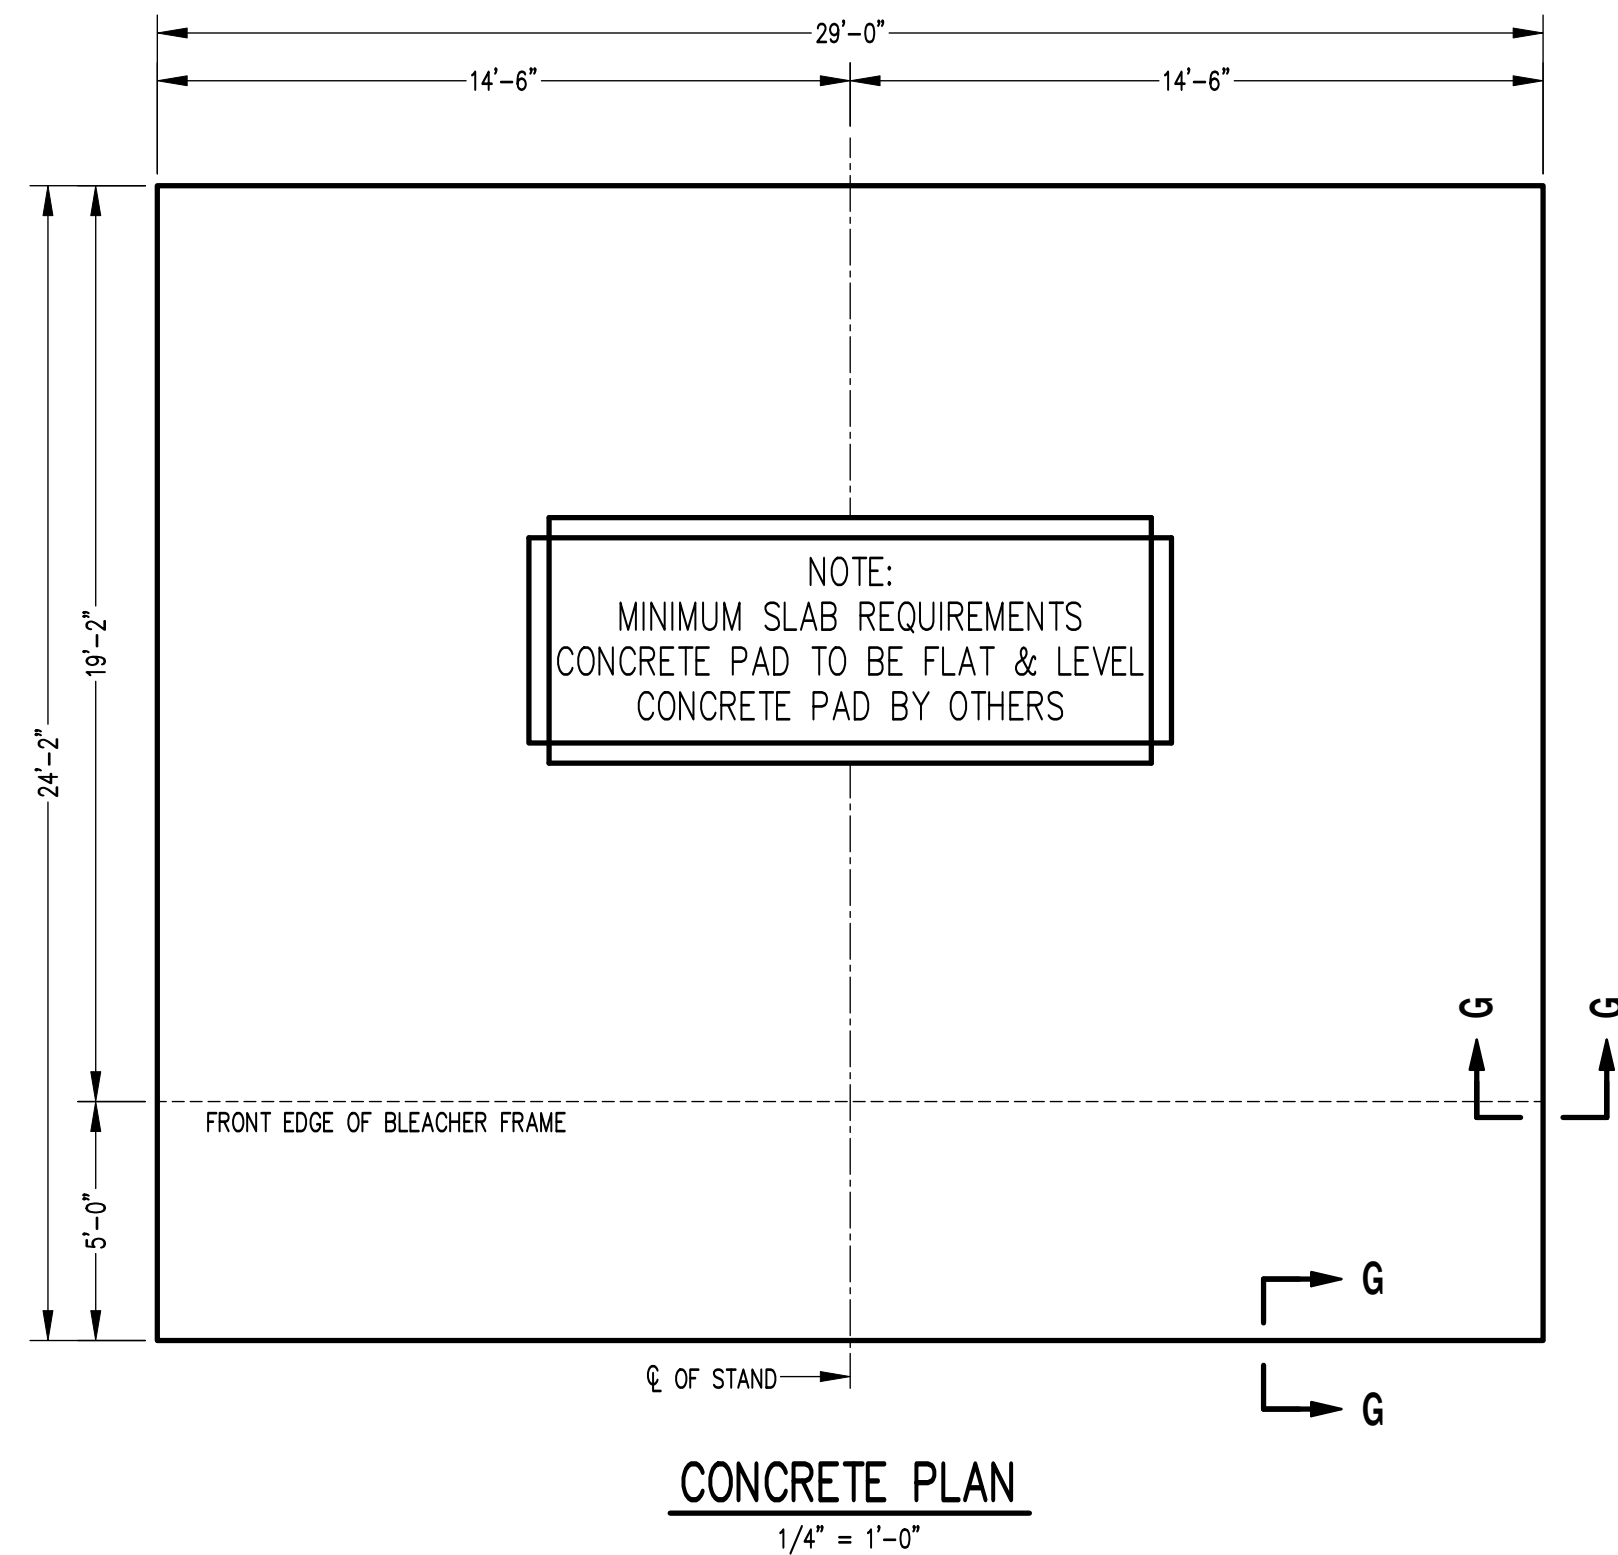
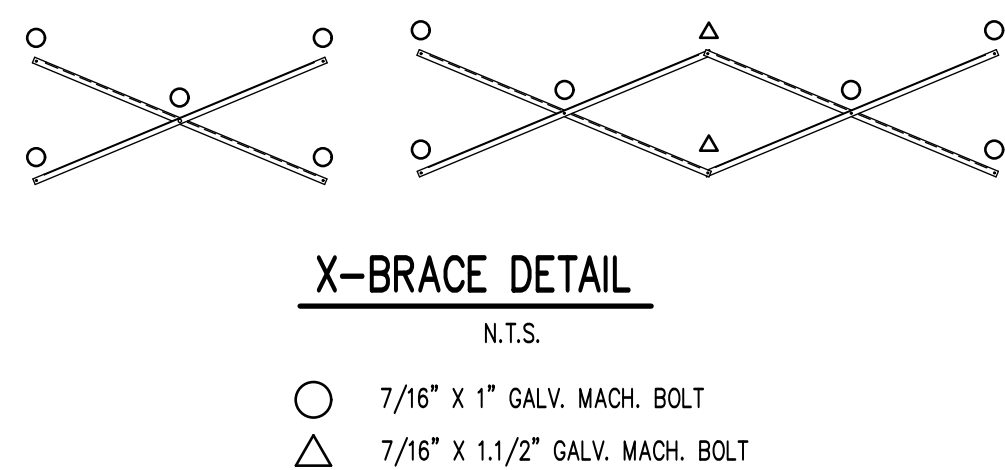
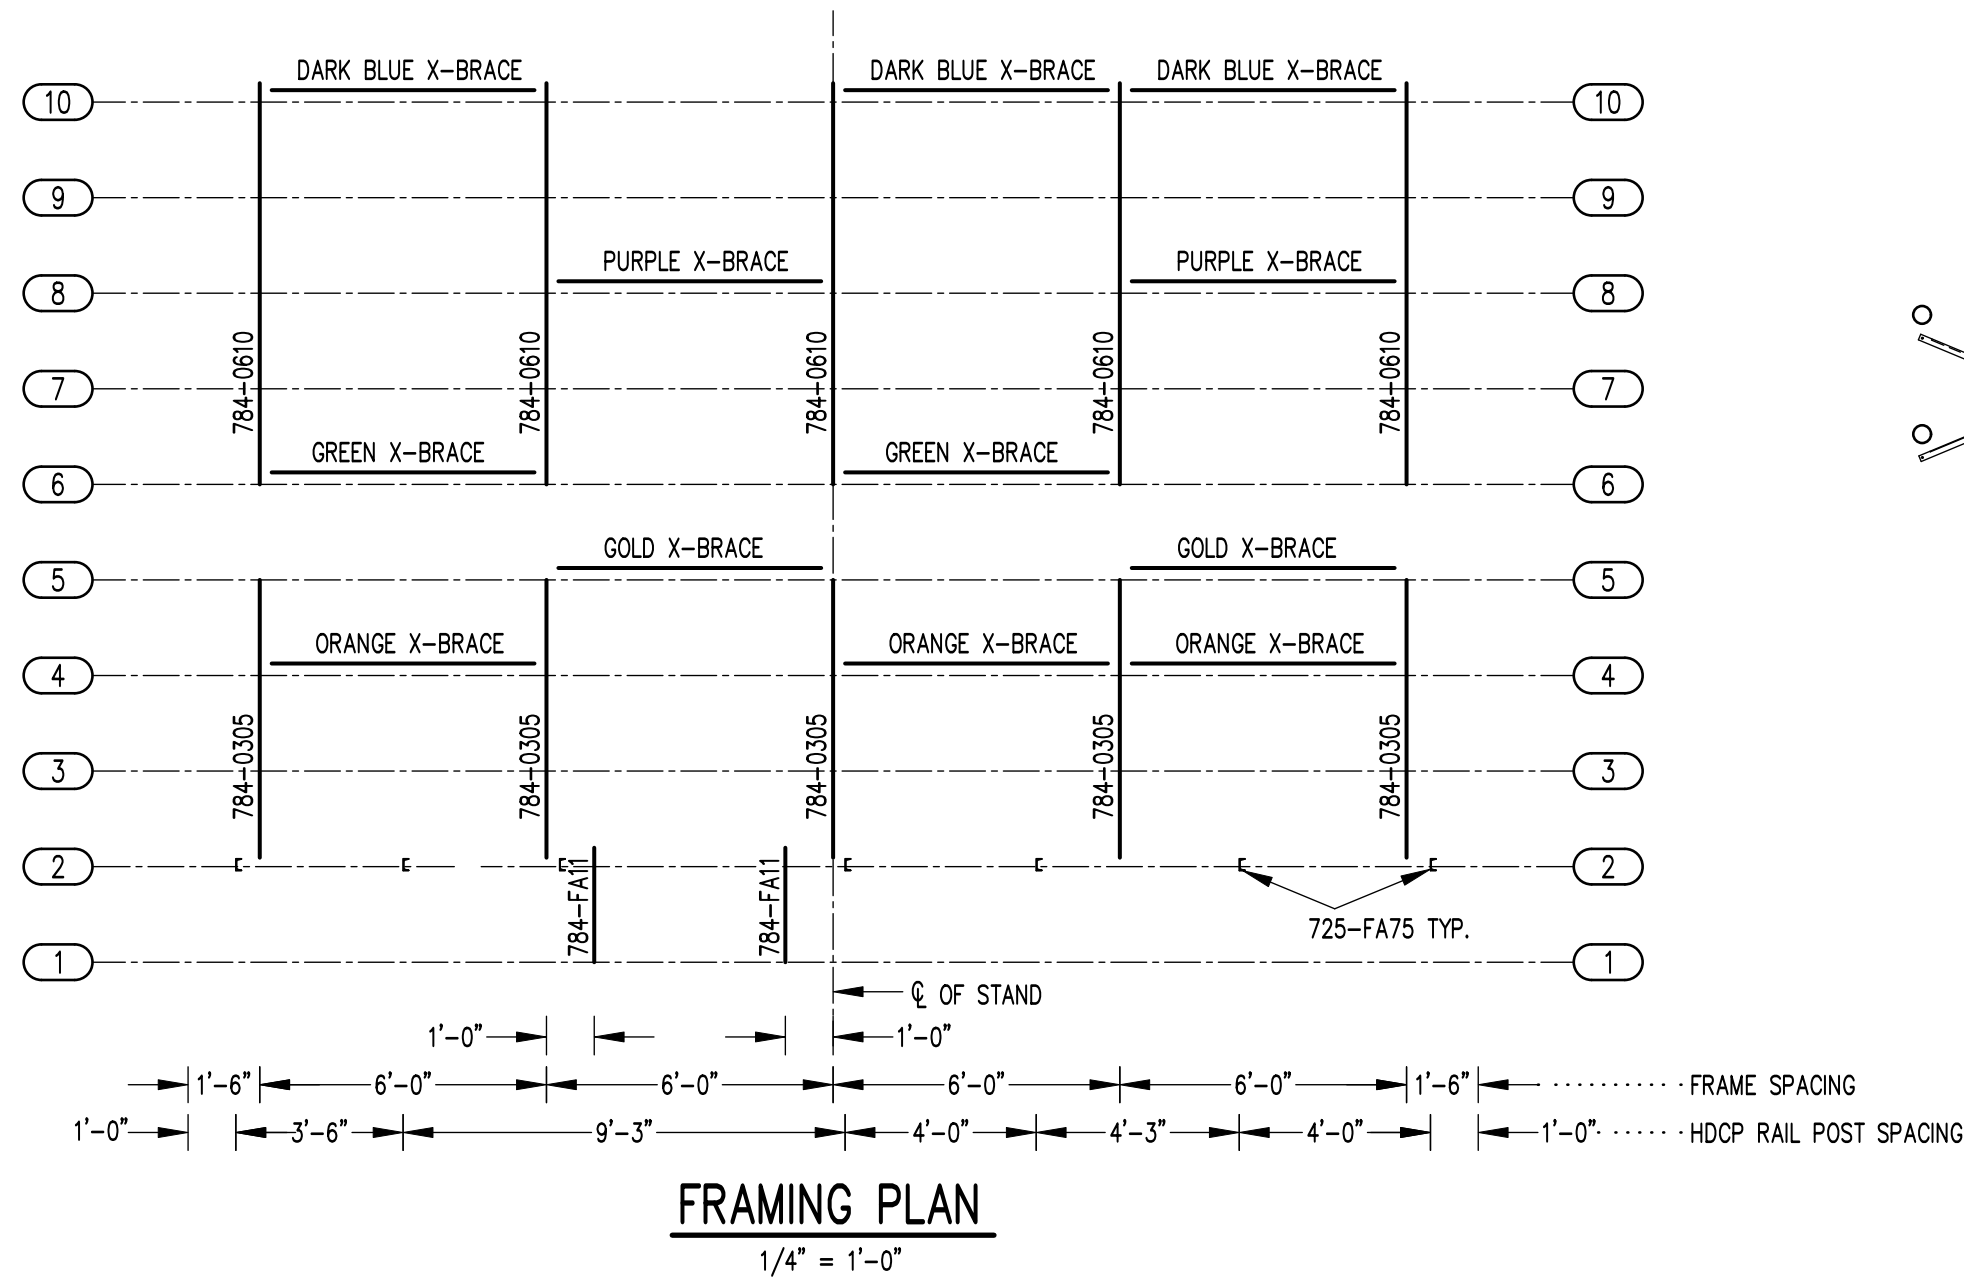


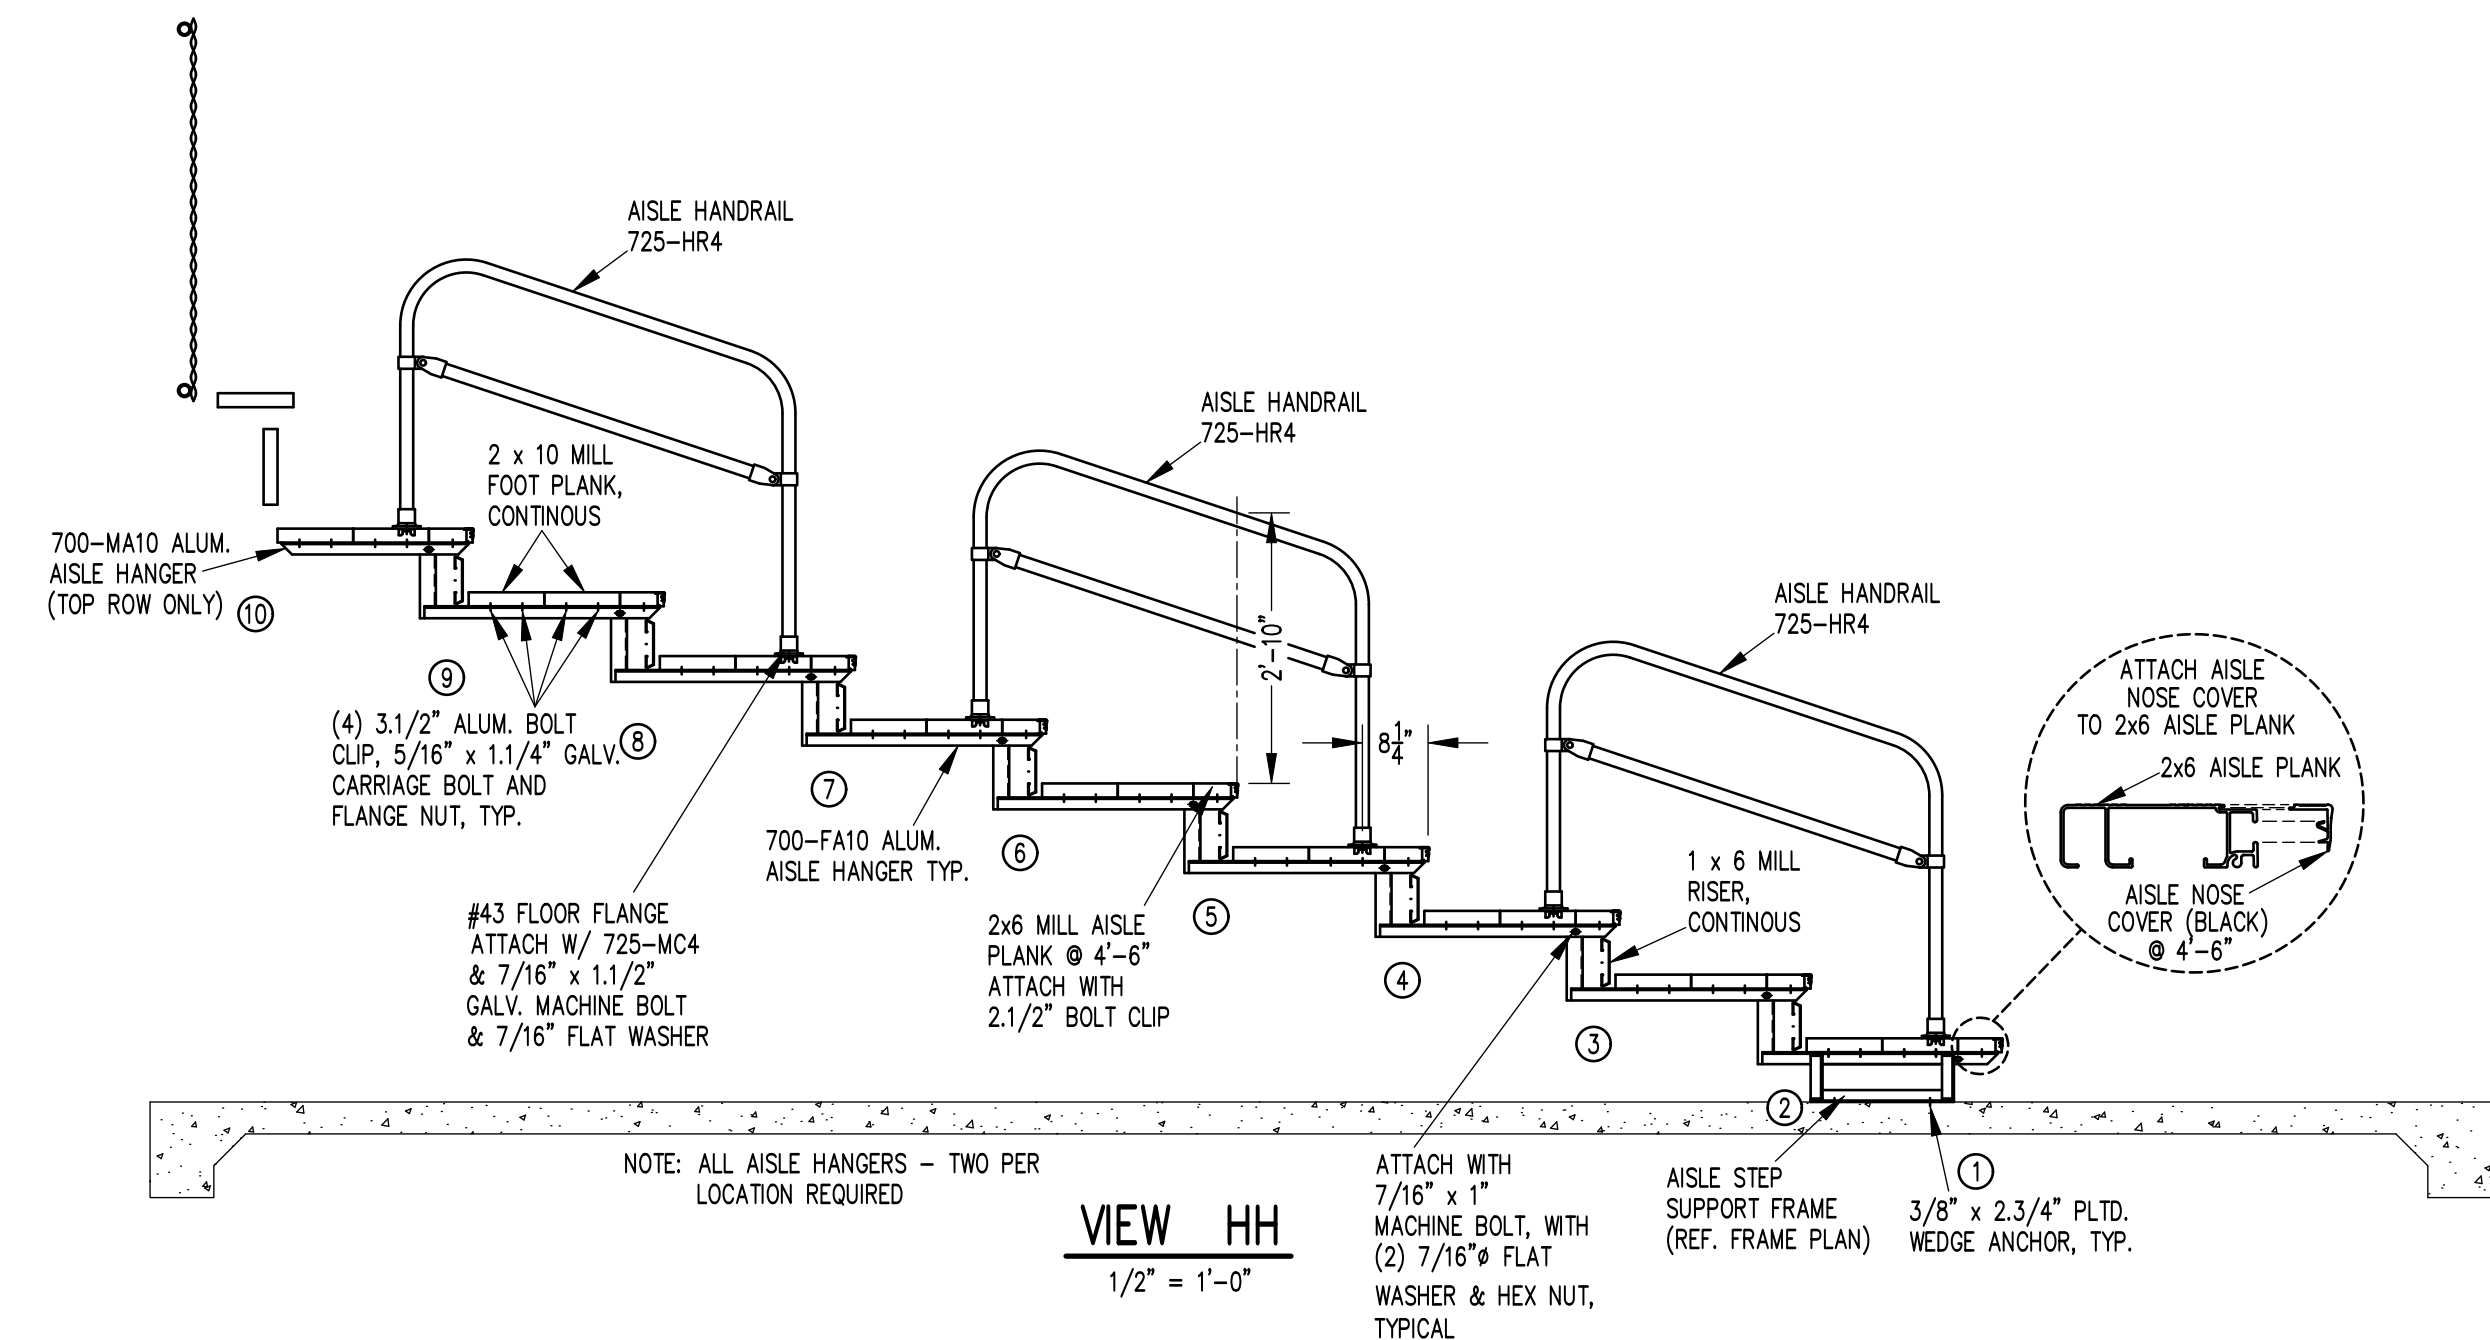


THIS MATERIAL IS OWNED BY AND IS THE SOLE AND EXCLUSIVE PROPERTY OF THE OUTDOOR ALUMINUM COMPANY INC., AND IS SUPPLIED TO THE OWNER ON A CONFIDENTIAL BASIS, SOLELY FOR USE IN CONNECTION WITH THE PROJECT LISTED AT RIGHT. FEDERAL LAW PROHIBITS THE REPRODUCTION, DISPLAY, SALE OR OTHER DISPOSITION OF THESE DOCUMENTS WITHOUT THE EXPRESS WRITTEN CONSENT OF THE OUTDOOR ALUMINUM COMPANY.

Outdoor Aluminum		P.O. BOX 118 GENEVA, ALABAMA 36540 334-684-2296	
SCALE	AS NOTED	REVISIONS	BY DATE
DATE	3/29/19	UPDATE CONCRETE PLAN	CES 7/10/25
BY	CEK	UPDATED FRAME DIMENSION	CES 8/6/25
NO.			
TITLE	DLW-HC 10x27 ERECTION PLANS		784-E2307

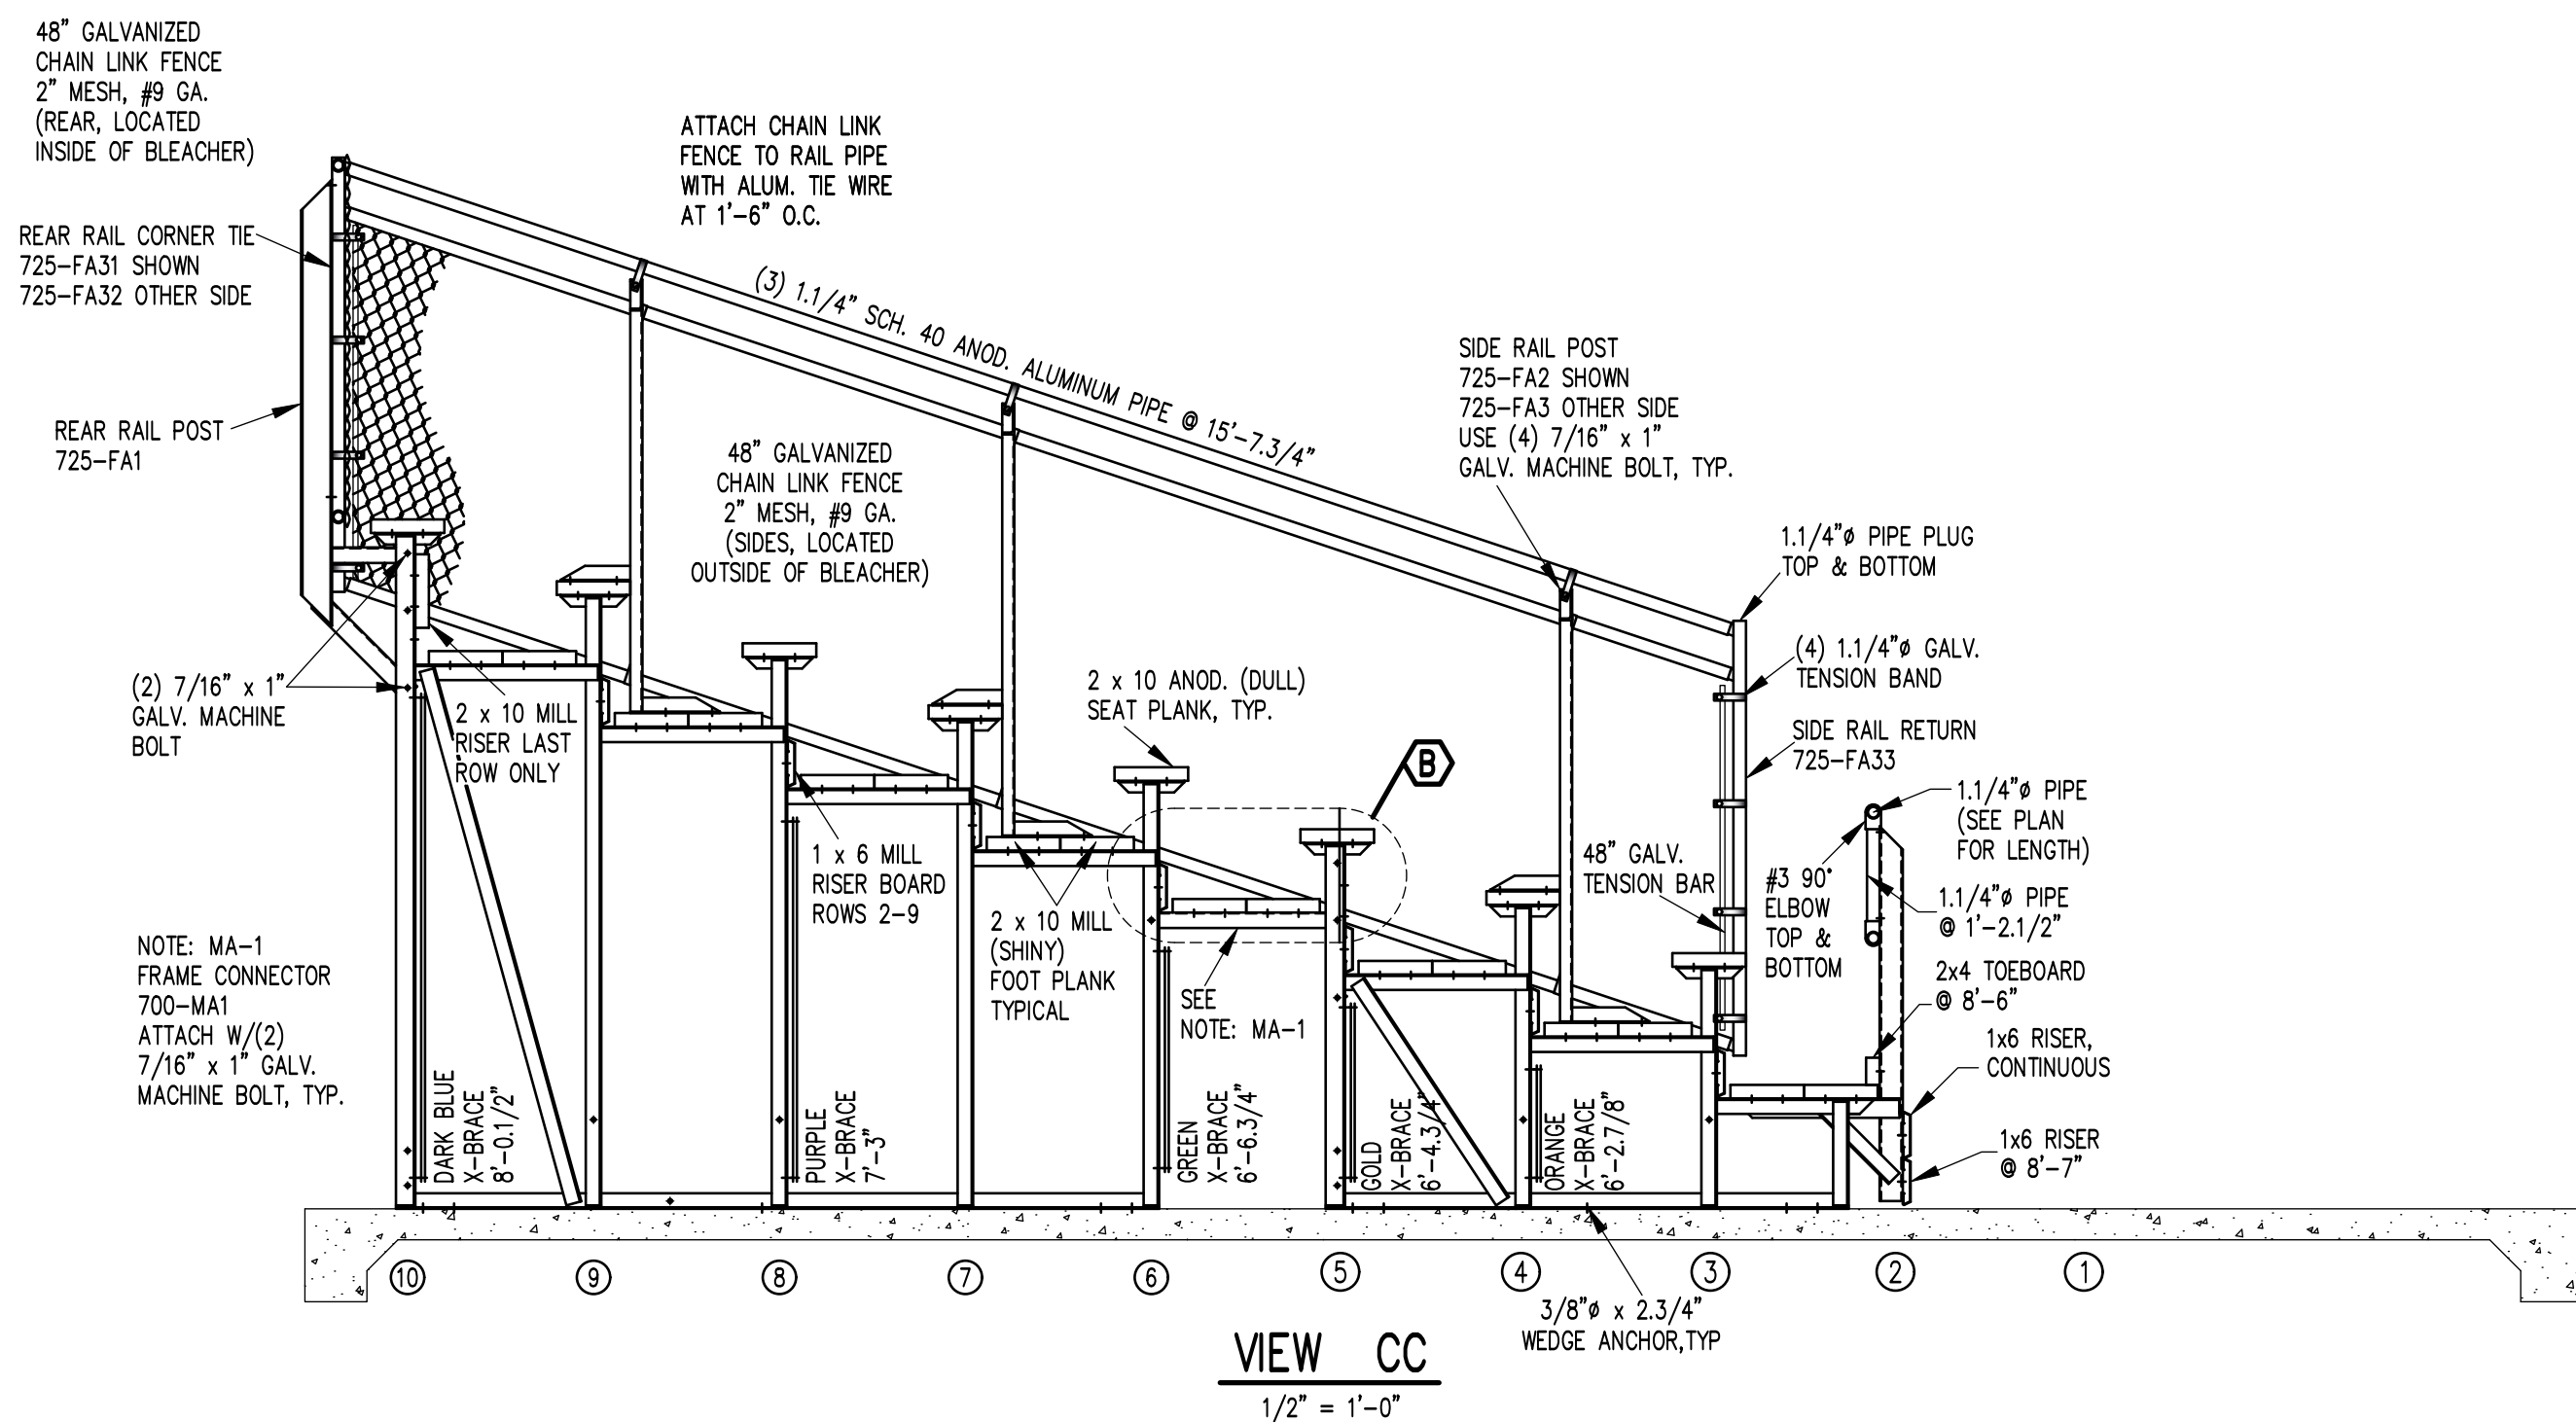


BOLT CLIP SCHEDULE	
3.1/2" BOLT CLIP REQUIRED FOR	2.1/2" BOLT CLIP REQUIRED FOR
2 x 10 PLANK	2 x 4 PLANK
1 x 6 RISER	2 x 6 AISLE




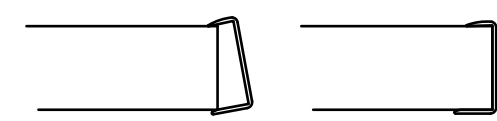


- 1) LOCATE THE CHANNEL END CAP AS SHOWN IN FIG. 1.
- 2) TAP END CAP INTO PLACE WITH RUBBER Mallet OR SOFT WOOD. FIG. 2
- 3) DRILL 5/32" HOLES THROUGH THE BOTTOM FLANGE AND THE BOTTOM OUTSIDE PLANK FLANGES OF EACH PLANK. INSTALL 5/32" POP RIVETS.

END CAP DETAIL
N.T.S.

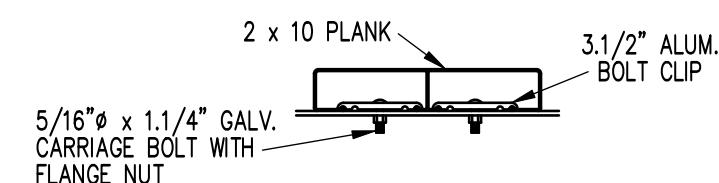

BOLT CLIP DETAIL
1.1/2" = 1'-0"

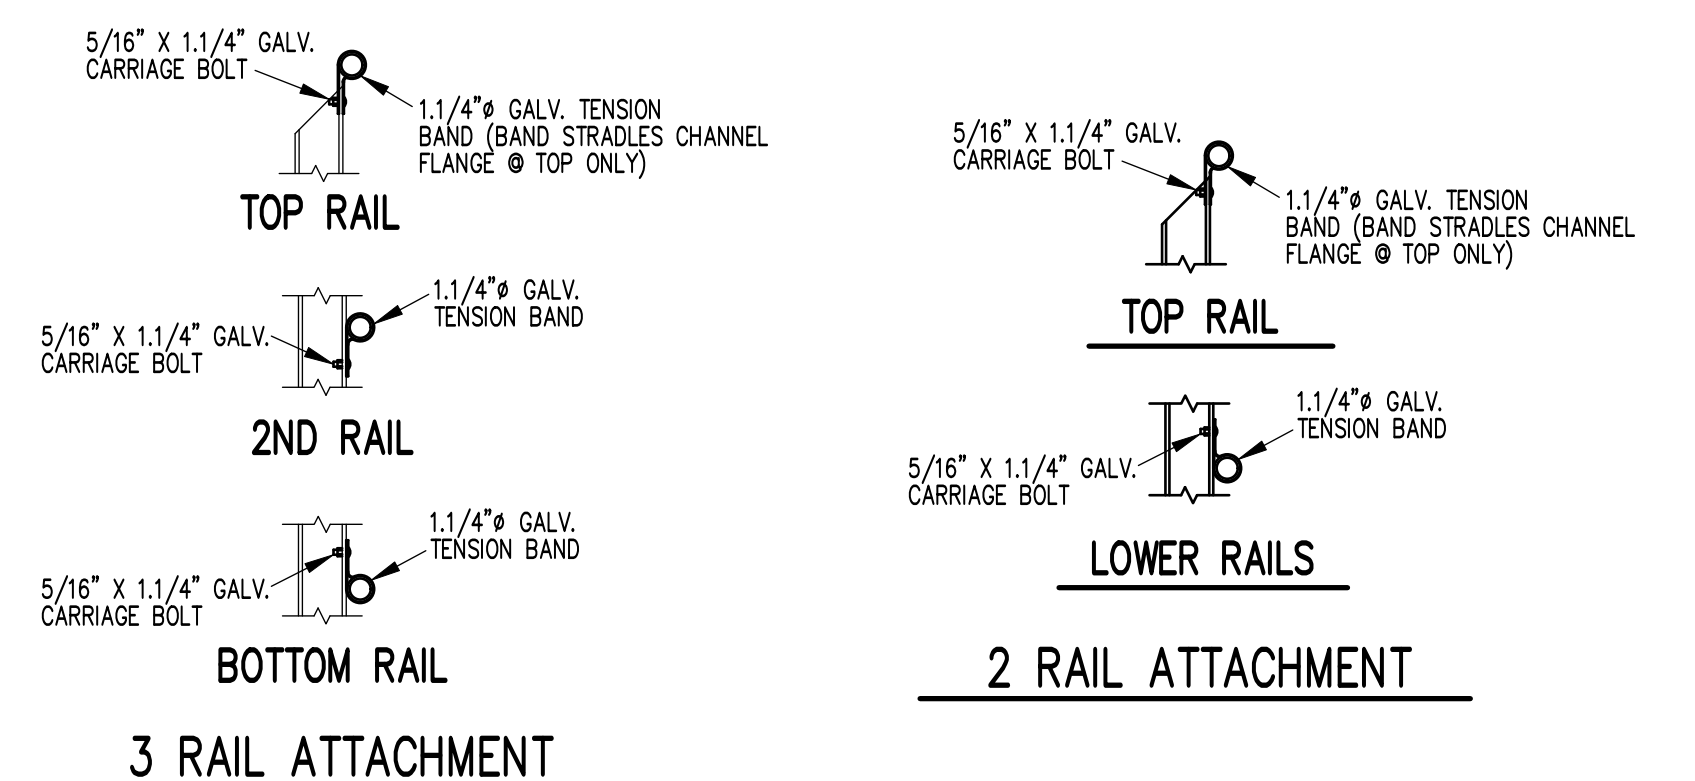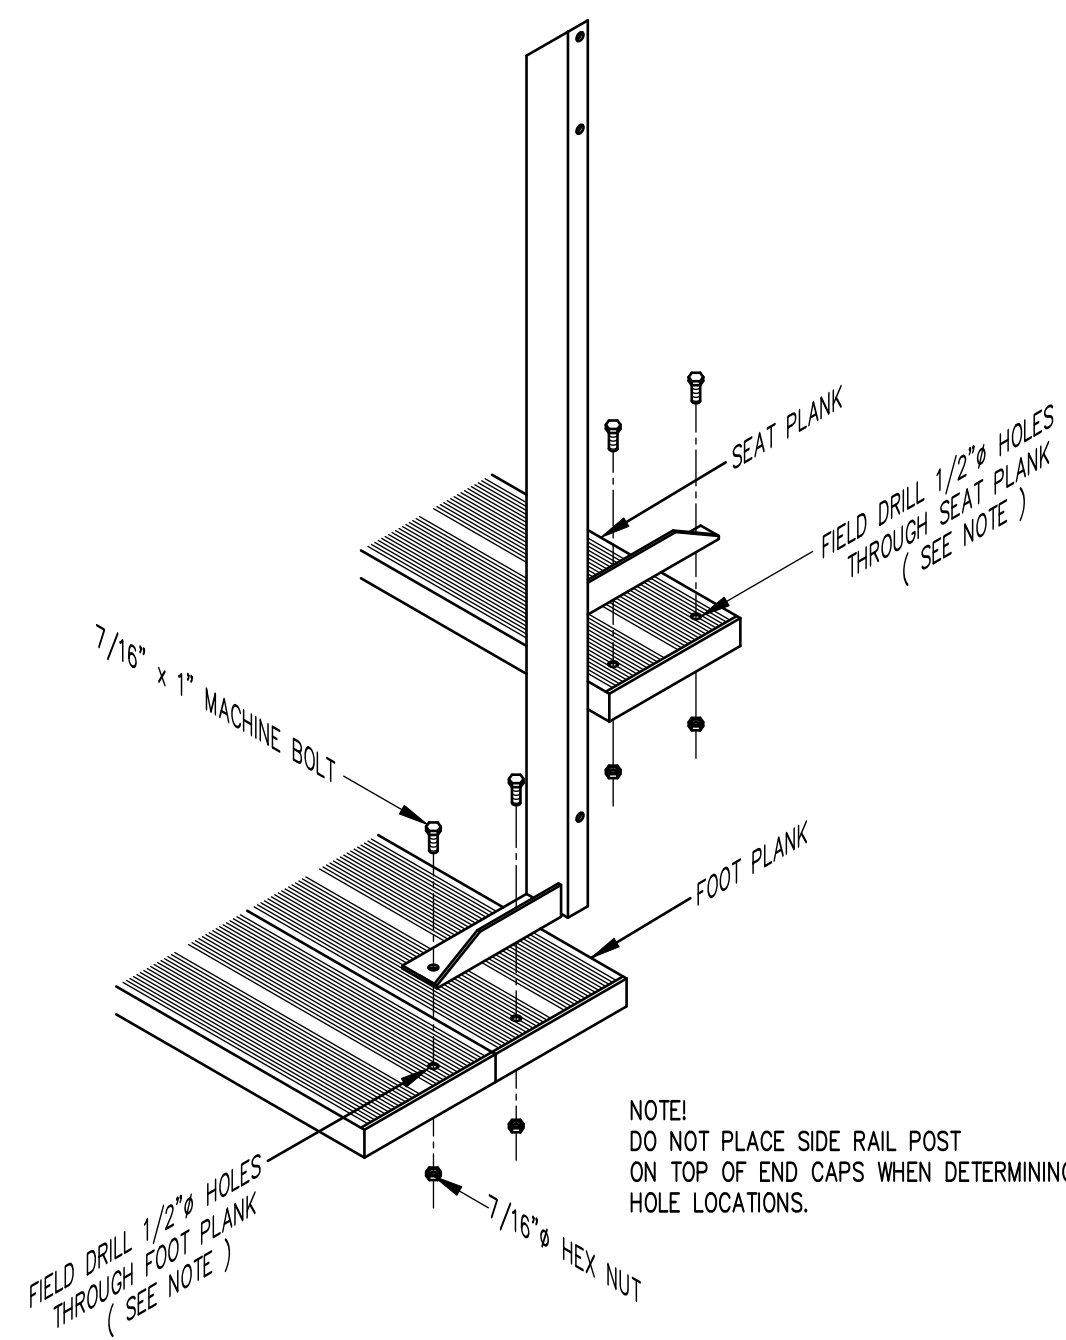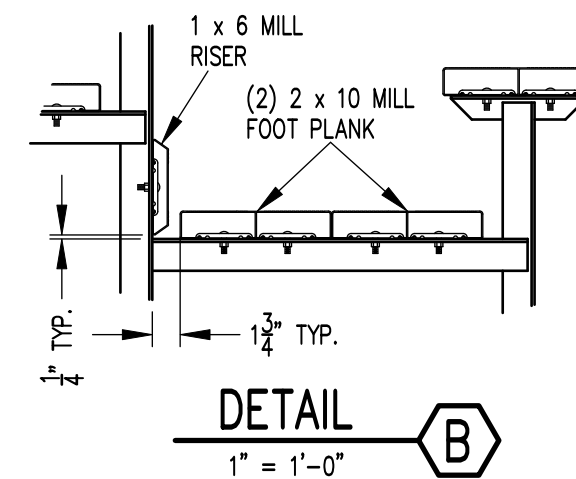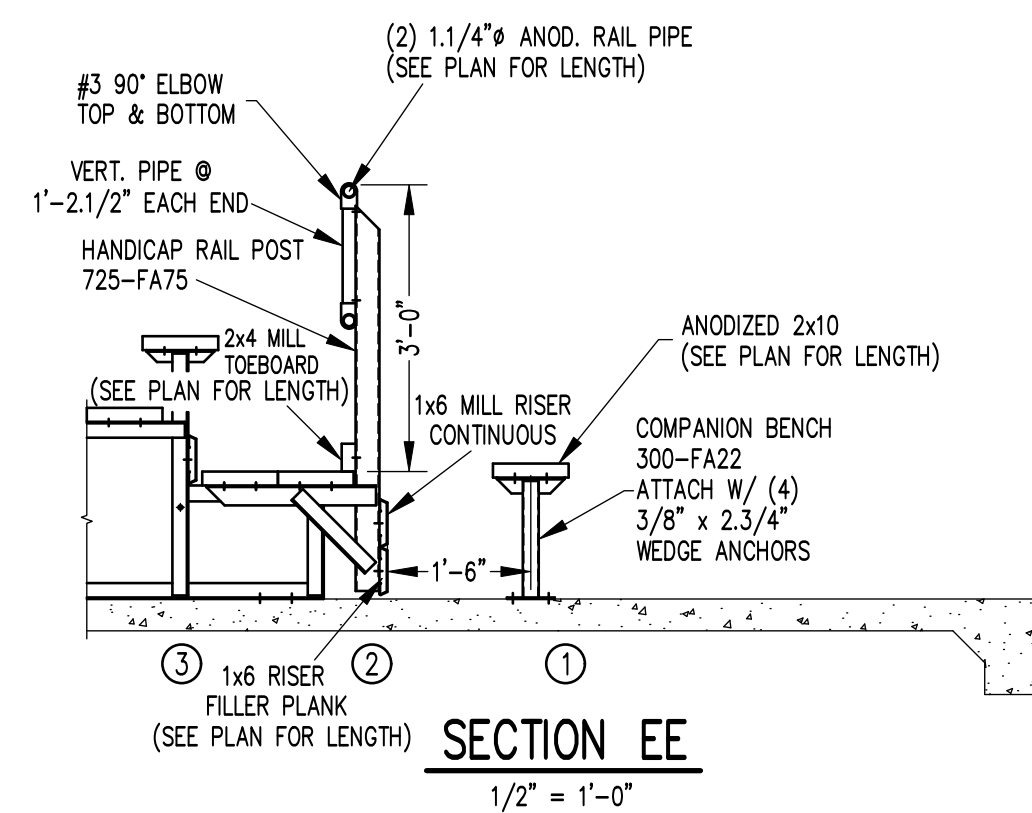

THIS MATERIAL IS OWNED BY AND IS THE SOLE AND EXCLUSIVE PROPERTY OF THE OUTDOOR ALUMINUM COMPANY INC., AND IS SUPPLIED TO THE OWNER ON A CONFIDENTIAL BASIS, SOLELY FOR USE IN CONNECTION WITH THE PROJECT LISTED AT RIGHT. FEDERAL LAW PROHIBITS THE REPRODUCTION, DISPLAY, SALE OR OTHER DISPOSITION OF THESE DOCUMENTS WITHOUT THE EXPRESS WRITTEN CONSENT OF THE OUTDOOR ALUMINUM COMPANY.

Outdoor Aluminum		P.O. BOX 118
GENEVA, ALABAMA 36540		334-684-2296
SCALE	AS NOTED	REVISIONS
DATE	3/29/19	BY
DRN	CHK	DES
DATE		
TITLE	DLW-HC 10x27 SECTIONS AND DETAILS	
NO.	784-E2308	